


# OMNISEAL PERIMETER METAL FLASHING - SECTION VIEW FOR NDL AND EMERALD PREMIUM WARRANTIED PROJECTS

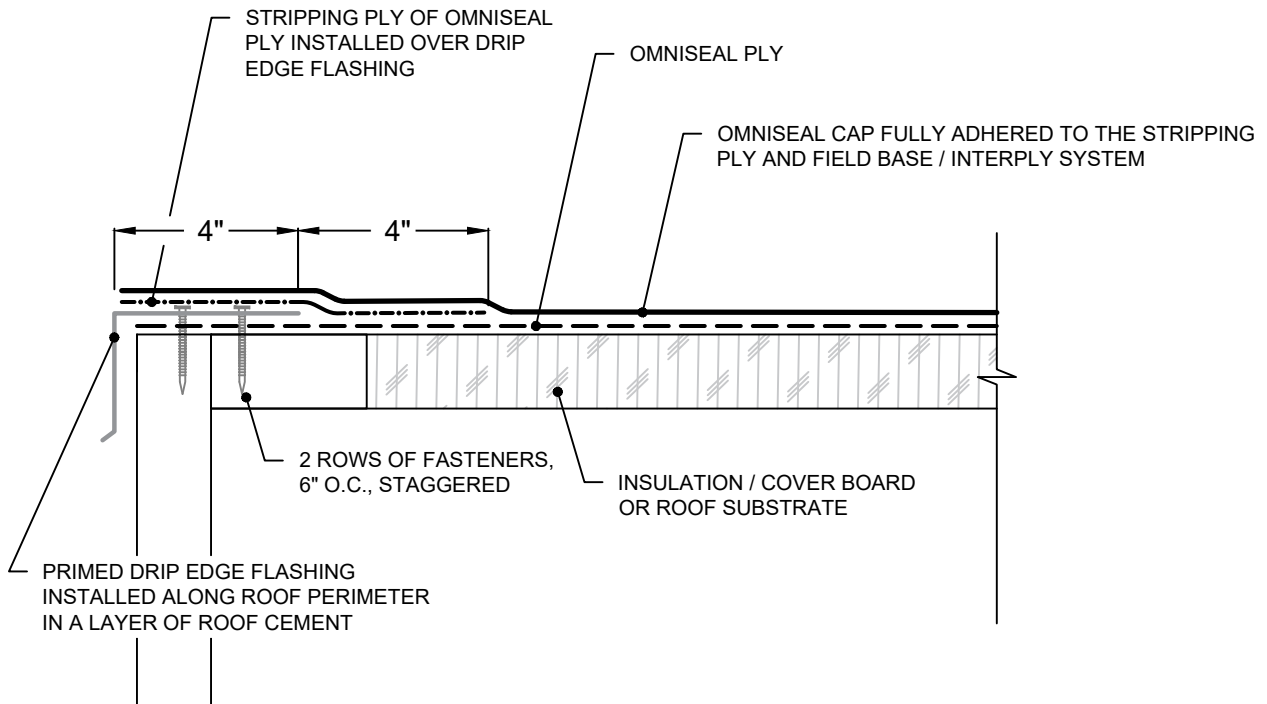

**NOTES:**

1. LAP EDGE METAL A MINIMUM OF 4"; INSTALL SEALANT IN THE LAP AND FASTEN.

## LOW SLOPE 28 - SEC



Rev. 9/21

PROJECT NAME:

ADDRESS:

OWNER:

DATE:

SCALE: NOT TO SCALE

PROJECT NO:

DRAWING NO. :

SUBMITTAL NO. :