



# SHINGLE MANSARD COVERINGS - SECTION VIEW

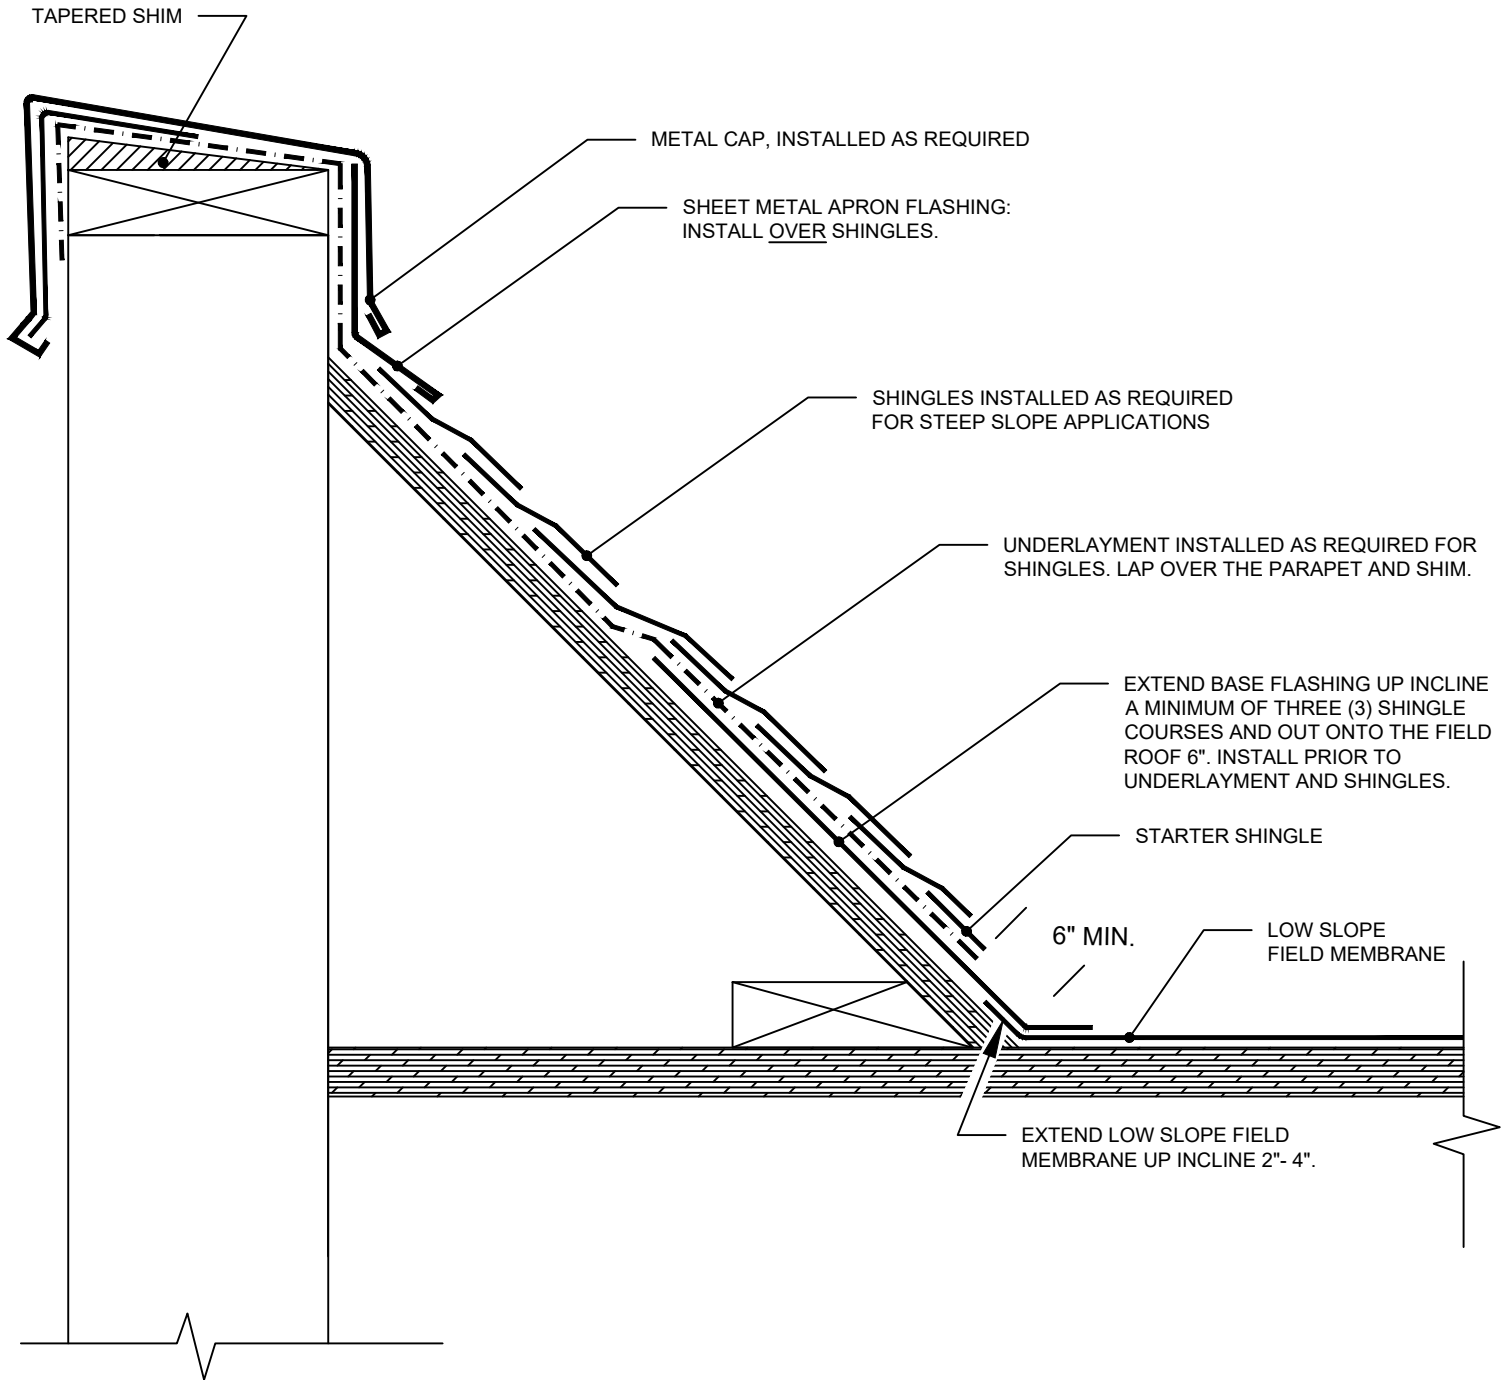

LOW SLOPE 10 - SEC

	PROJECT NAME:	DATE:
	ADDRESS:	SCALE: NOT TO SCALE
	OWNER:	PROJECT NO. :
		DRAWING NO. :
Rev. 9/20		SUBMITTAL NO. :