


CLAMPING DRAIN - ISO VIEW

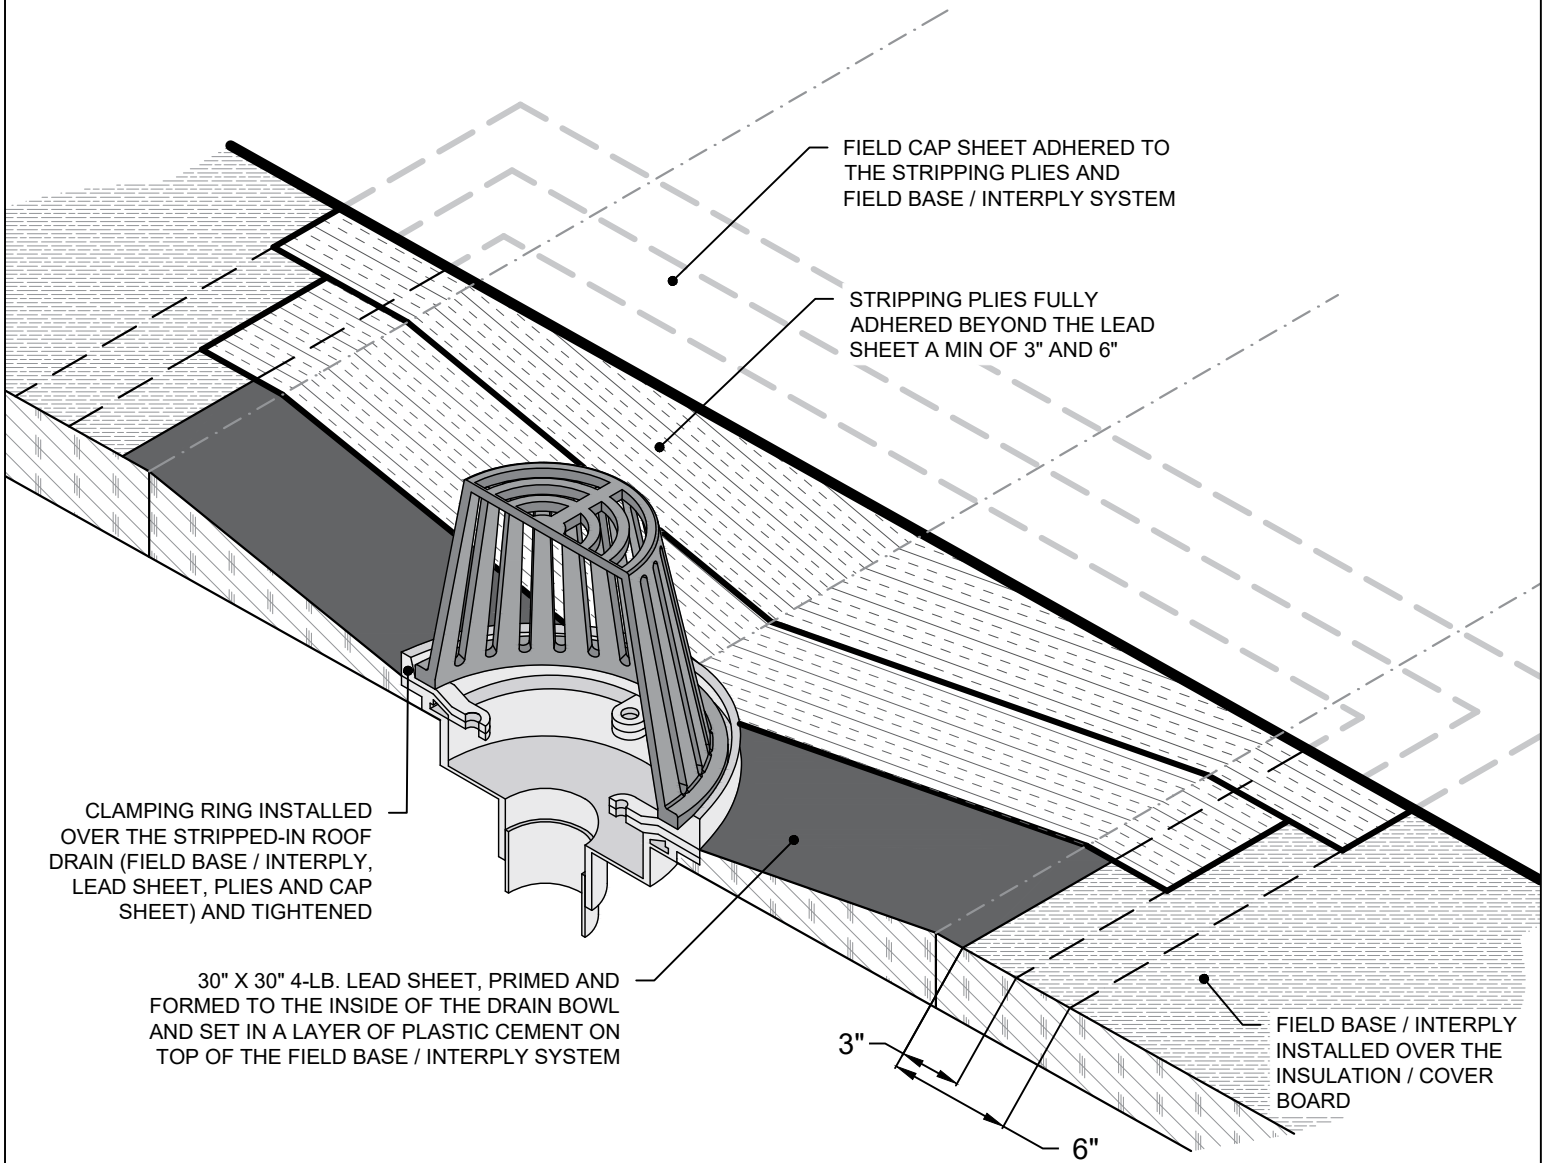

CLAMPING RING INSTALLED OVER THE STRIPPED-IN ROOF DRAIN (FIELD BASE / INTERPLY, LEAD SHEET, PLIES AND CAP SHEET) AND TIGHTENED

30" X 30" 4-LB. LEAD SHEET, PRIMED AND FORMED TO THE INSIDE OF THE DRAIN BOWL AND SET IN A LAYER OF PLASTIC CEMENT ON TOP OF THE FIELD BASE / INTERPLY SYSTEM

FIELD CAP SHEET ADHERED TO THE STRIPPING PLIES AND FIELD BASE / INTERPLY SYSTEM

STRIPPING PLIES FULLY ADHERED BEYOND THE LEAD SHEET A MIN OF 3" AND 6"

FIELD BASE / INTERPLY INSTALLED OVER THE INSULATION / COVER BOARD

3"

6"

LOW SLOPE 14 - ISO



Rev. 1/21

PROJECT NAME:

ADDRESS:

OWNER:

DATE:

SCALE: NOT TO SCALE

PROJECT NO:

DRAWING NO. :

SUBMITTAL NO. :