


# CLAMPING DRAIN - SECTION VIEW

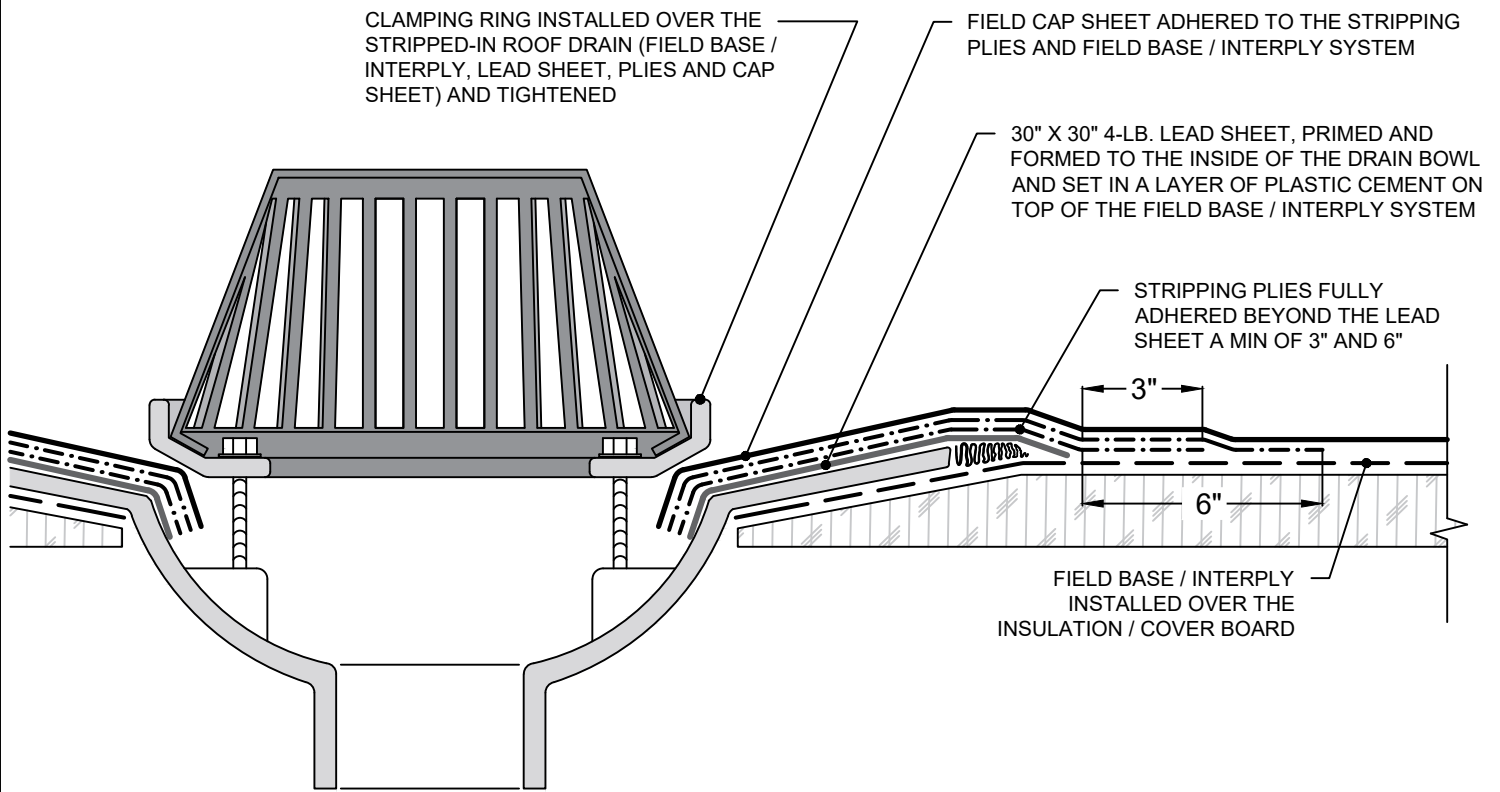

## LOW SLOPE 14 - SEC



Rev. 1/21

PROJECT NAME:

ADDRESS:

OWNER:

DATE:

SCALE: NOT TO SCALE

PROJECT NO:

DRAWING NO. :

SUBMITTAL NO. :