



END CAP - ISO VIEW

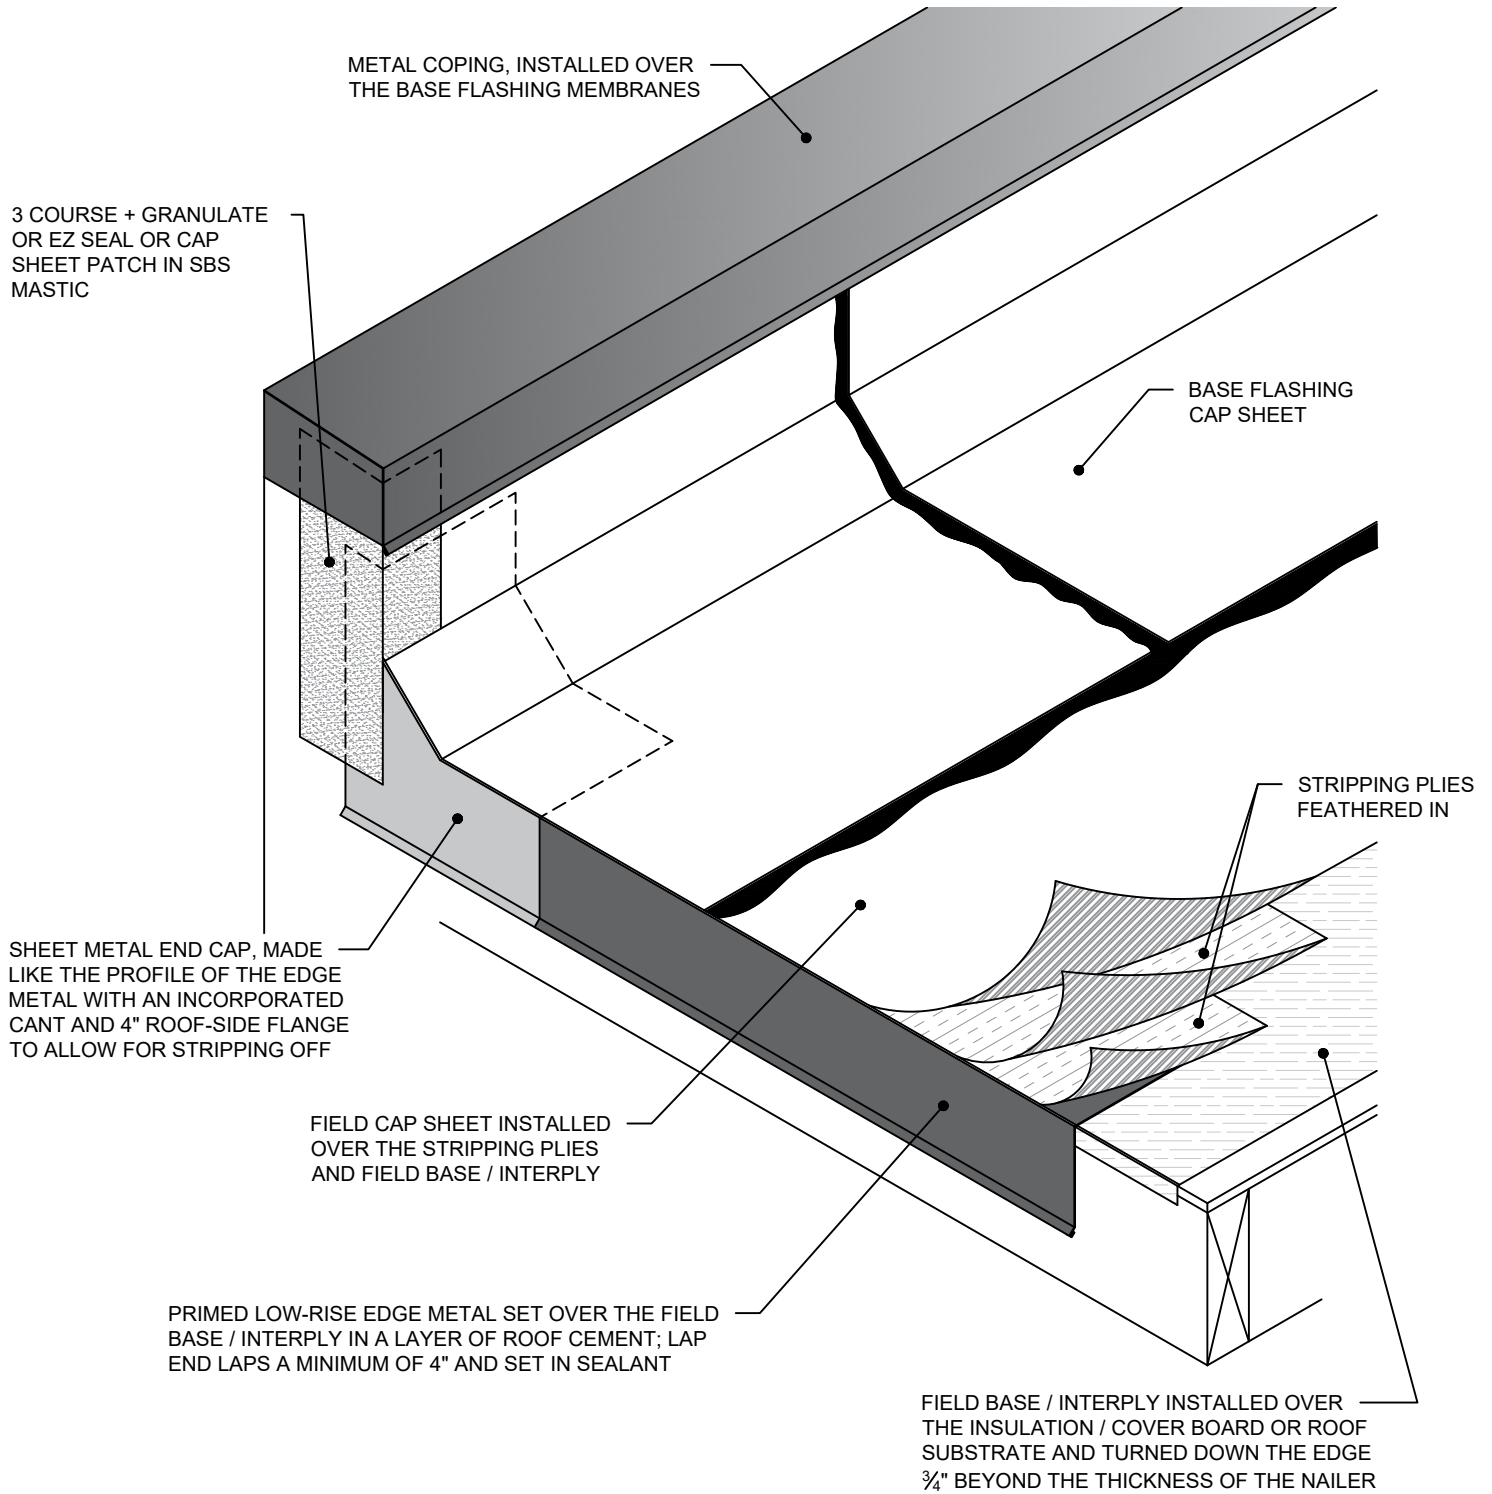

LOW SLOPE 18 - ISO

	PROJECT NAME:	DATE:
	ADDRESS:	SCALE: NOT TO SCALE
	OWNER:	PROJECT NO.:
		DRAWING NO. :
Rev. 7/21		SUBMITTAL NO. :