


KICKOUT AND STEP FLASHING 3-TAB SHINGLE ROOF

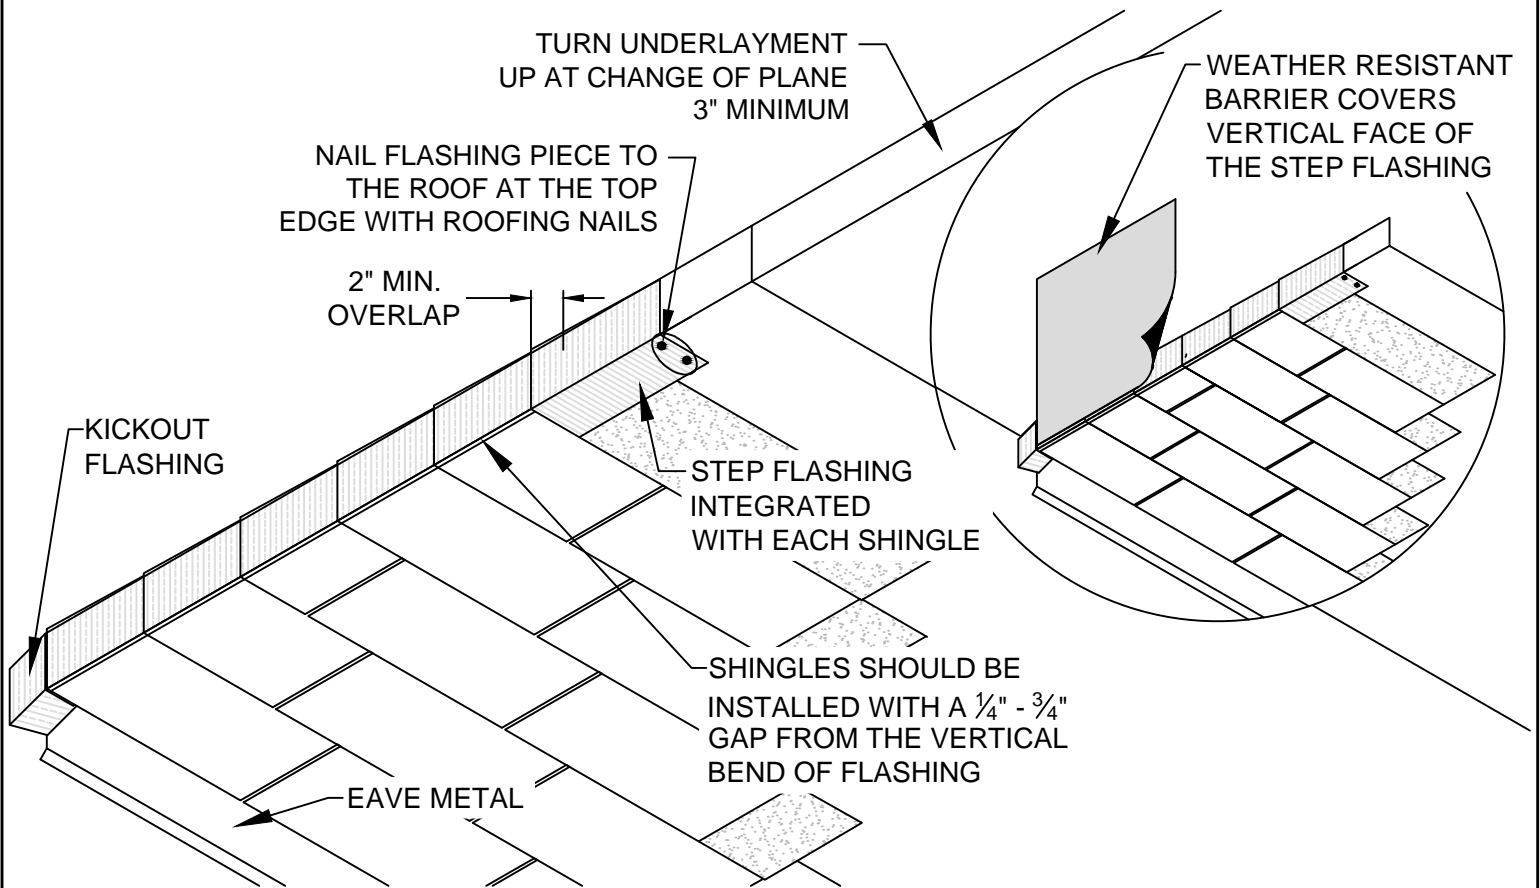

STEEP SLOPE 17A



Rev. 1/17

PROJECT NAME:

ADDRESS:

OWNER:

DATE:

SCALE: NOT TO SCALE

PROJECT NO:

DRAWING NO. :

SUBMITTAL NO. :