


STEEP SLOPE EXPANSION JOINT: CURB TO CURB

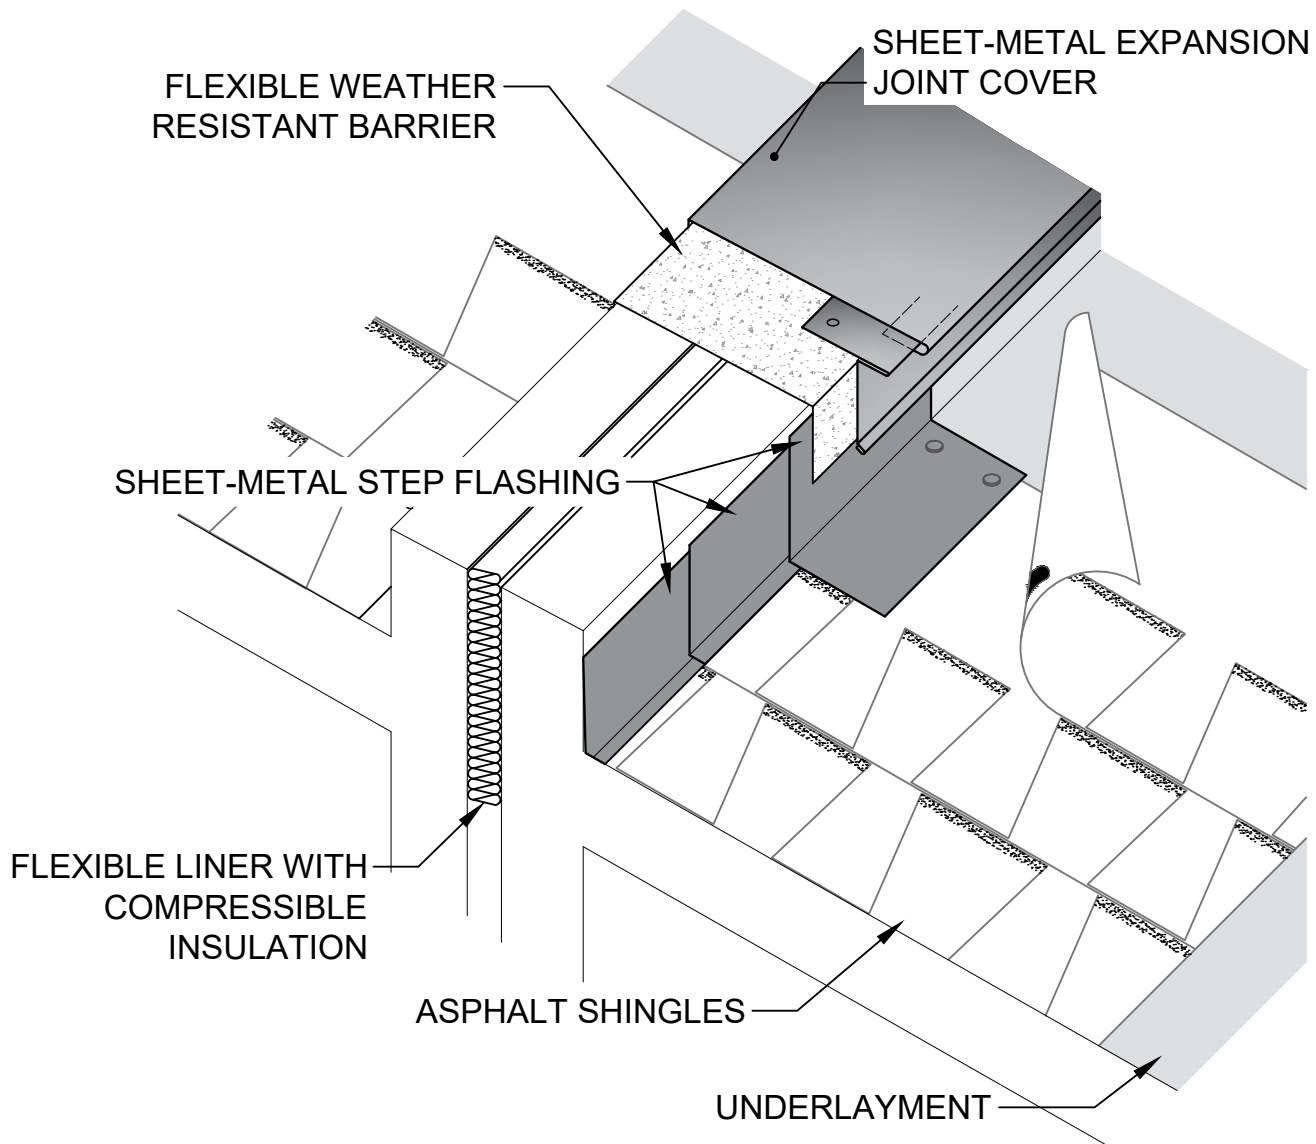

NOTES:

-FLASHING REQUIREMENTS ARE TYPICAL FOR BOTH SIDES OF EXPANSION JOINT.

STEEP SLOPE 28



Rev. 7/19

PROJECT NAME:

ADDRESS:

OWNER:

DATE:

SCALE: NOT TO SCALE

PROJECT NO:

DRAWING NO. :

SUBMITTAL NO. :