



# INSTALLATION OF WINDSOR STARTER

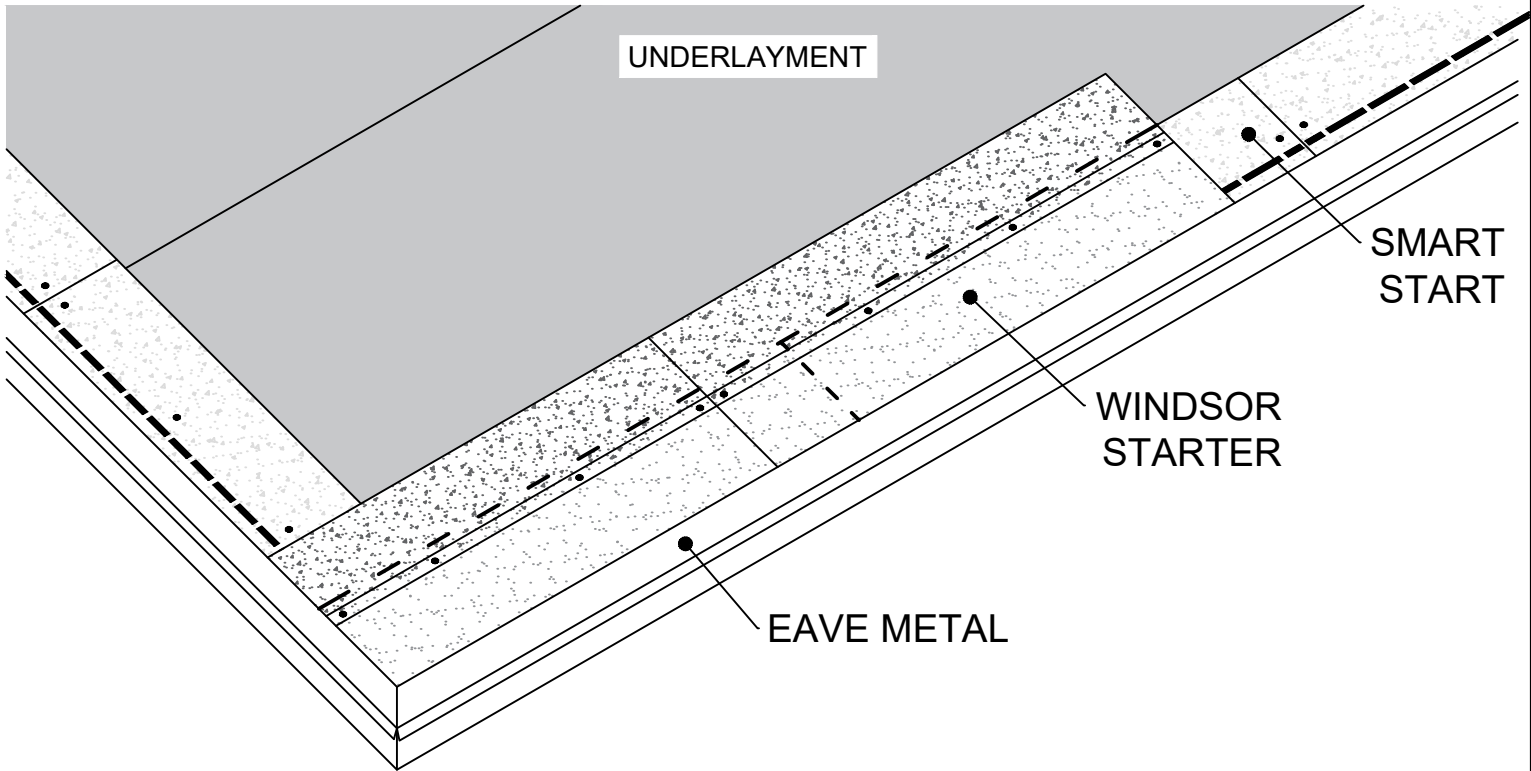

**NOTES:**

- SMART START STARTER SHINGLES REQUIRED ALONG EAVE; OPTIONAL ON RAKE BUT REQUIRED FOR CERTAIN WARRANTIES; OVERHANG EAVE METAL  $\frac{1}{4}$ " -  $\frac{3}{4}$ ".
- CUT  $6 \frac{3}{8}$ " FROM END OF FIRST WINDSOR STARTER; CONTINUE ACROSS ROOF WITH FULL-LENGTH SHINGLES.
- WINDSOR STARTER SHINGLES OVERHANG SMART START APPROX.  $\frac{1}{8}$ ".

## STEEP SLOPE 10

	PROJECT NAME:	DATE:
		SCALE: NOT TO SCALE
	ADDRESS:	PROJECT NO:
		DRAWING NO. :
	OWNER:	SUBMITTAL NO. :