


# CHIMNEY APRON FLASHING

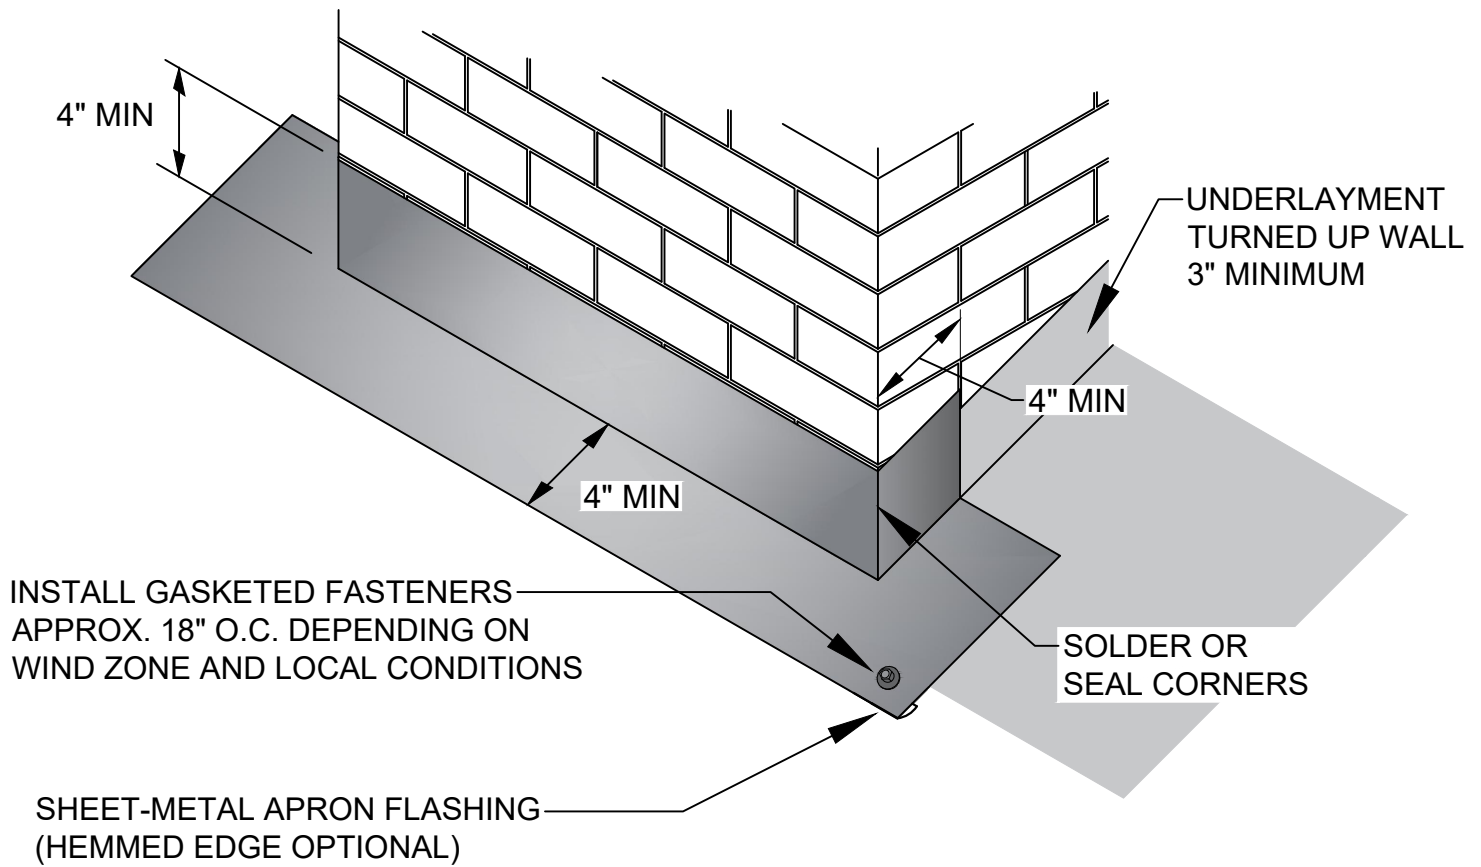

**NOTES:**

- ALL FLASHING TO BE MINIMUM 26 GAUGE.
- APRON WILL LATER HAVE SHEET-METAL COUNTER FLASHING INSTALLED TO PREVENT MOISTURE INTRUSION.

## STEEP SLOPE 19



Rev. 2/19

PROJECT NAME:

ADDRESS:

OWNER:

DATE:

SCALE: NOT TO SCALE

PROJECT NO:

DRAWING NO. :

SUBMITTAL NO. :