



SKYLIGHT FLASHING

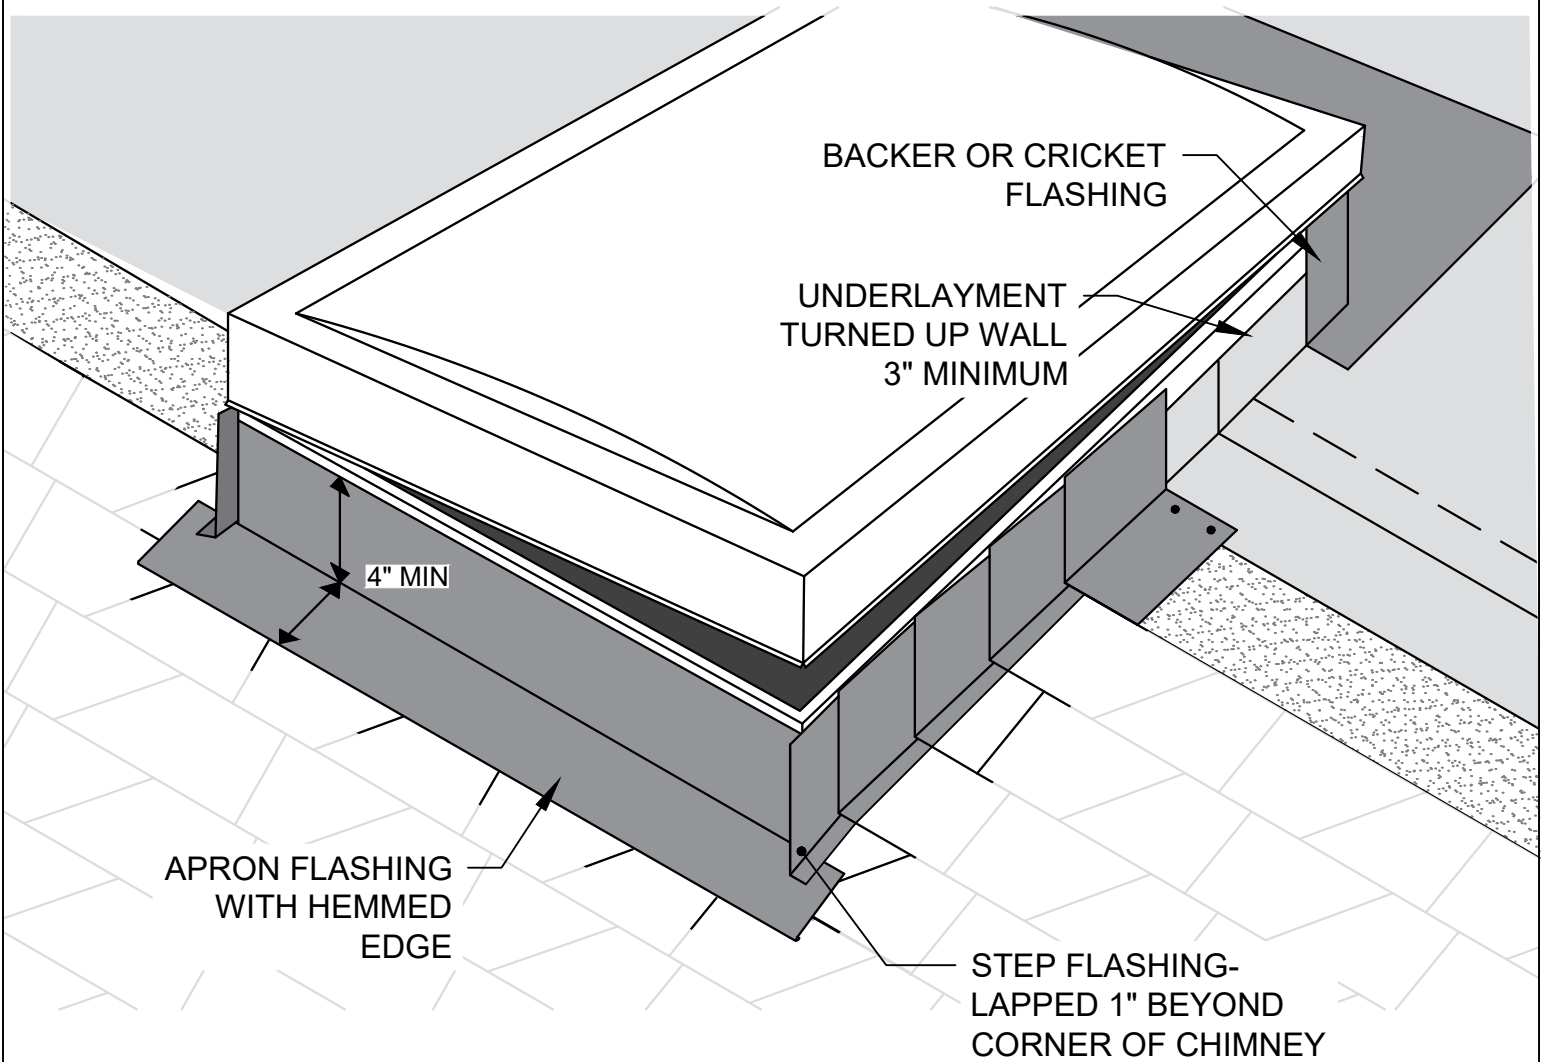

NOTES:

- ALL FLASHING TO BE MINIMUM 26 GAUGE.
- STEP FLASHING TO BE INTEGRATED WITH EACH COURSE OF SHINGLES.
- MAINTAIN A 1/4" - 3/4" GAP BETWEEN THE SHINGLES AND VERTICAL BEND OF METAL STEP FLASHINGS.
- WHEN CLOSED, THE SKYLIGHT SASH SHOULD COUNTER-FLASH THE APRON AND STEP FLASHINGS.

STEEP SLOPE 29

	PROJECT NAME:	DATE:
	ADDRESS:	SCALE: NOT TO SCALE
	OWNER:	PROJECT NO:
		DRAWING NO. :
		SUBMITTAL NO. :