


# RAISED PERIMETER EDGE WITH METAL CAP-FASCIA FLASHING

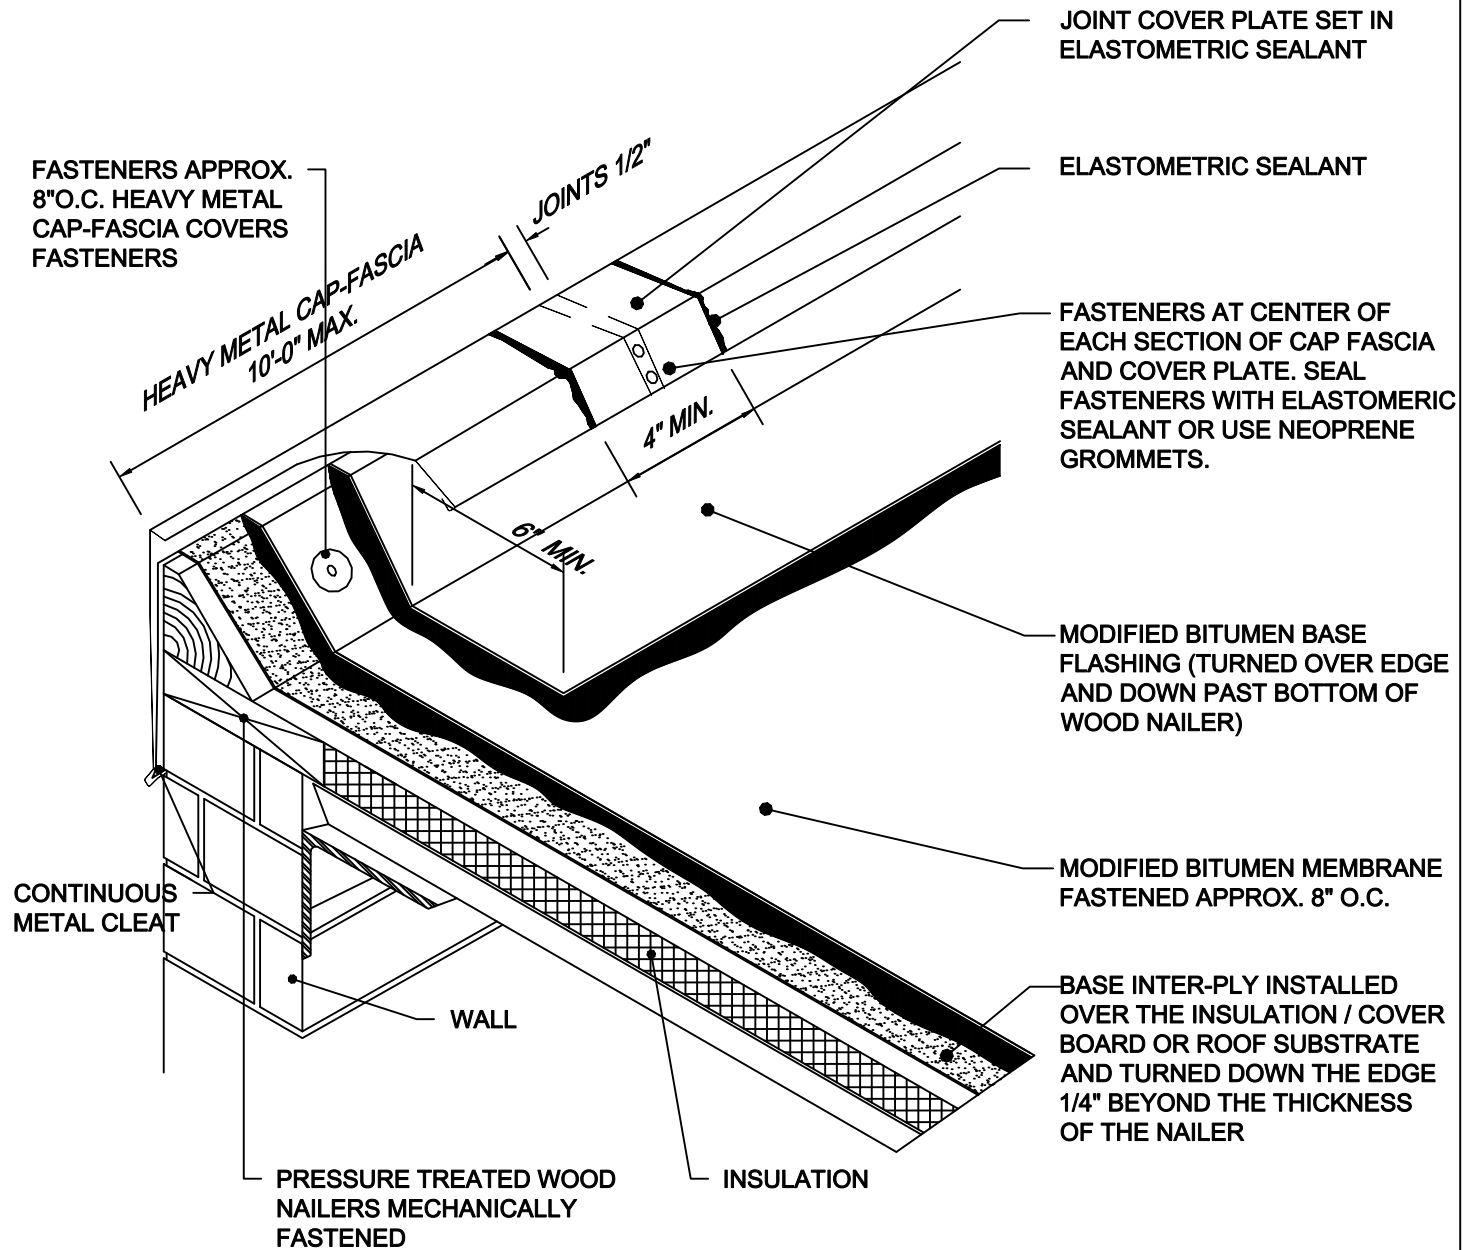

**LOW SLOPE I**

PROJECT NAME:

DATE:

SCALE: NOT TO SCALE

PROJECT NO:

ADDRESS:

DRAWING NO. :

OWNER:

SUBMITTAL NO. :