


# END CAP

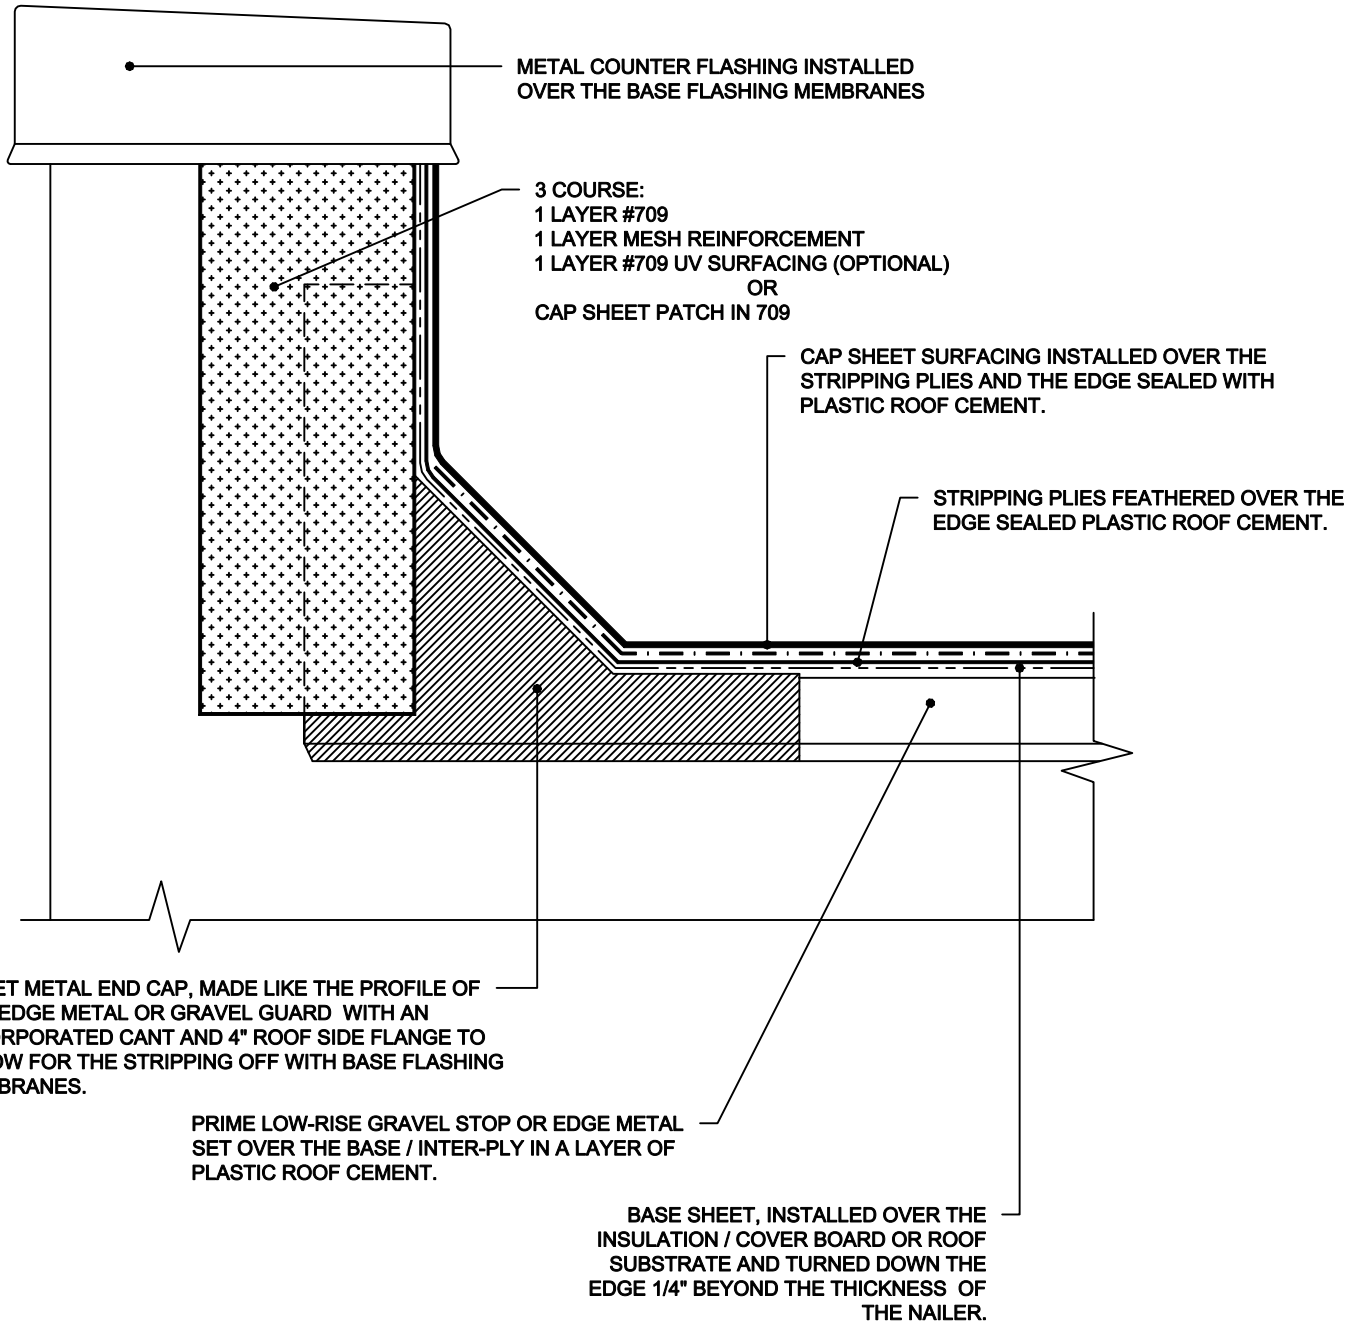

## LOW SLOPE V

	PROJECT NAME:	DATE:
		SCALE: NOT TO SCALE
		PROJECT NO:
ADDRESS:		DRAWING NO. :
OWNER:		SUBMITTAL NO. :