


KICKOUT AND STEP FLASHING LAMINATE SHINGLE ROOF

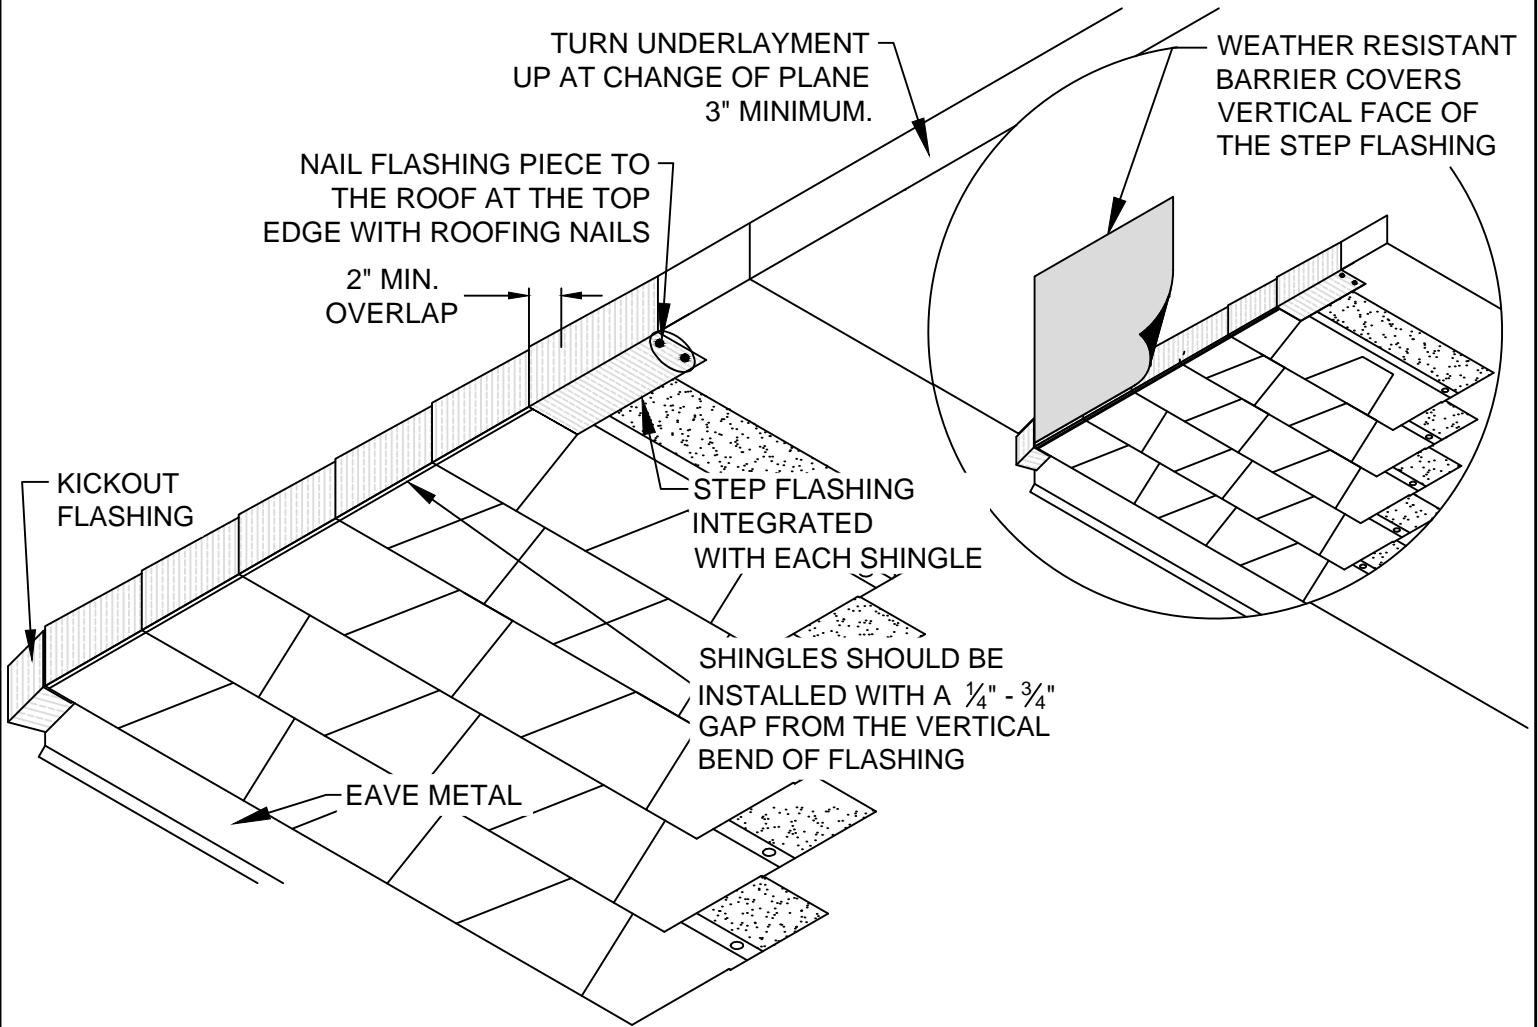

STEEP SLOPE 17B



Rev. 1/17

PROJECT NAME:

ADDRESS:

OWNER:

DATE:

SCALE: NOT TO SCALE

PROJECT NO.:

DRAWING NO. :

SUBMITTAL NO. :