


# KICKOUT AND STEP FLASHING WINDSOR SHINGLE ROOF

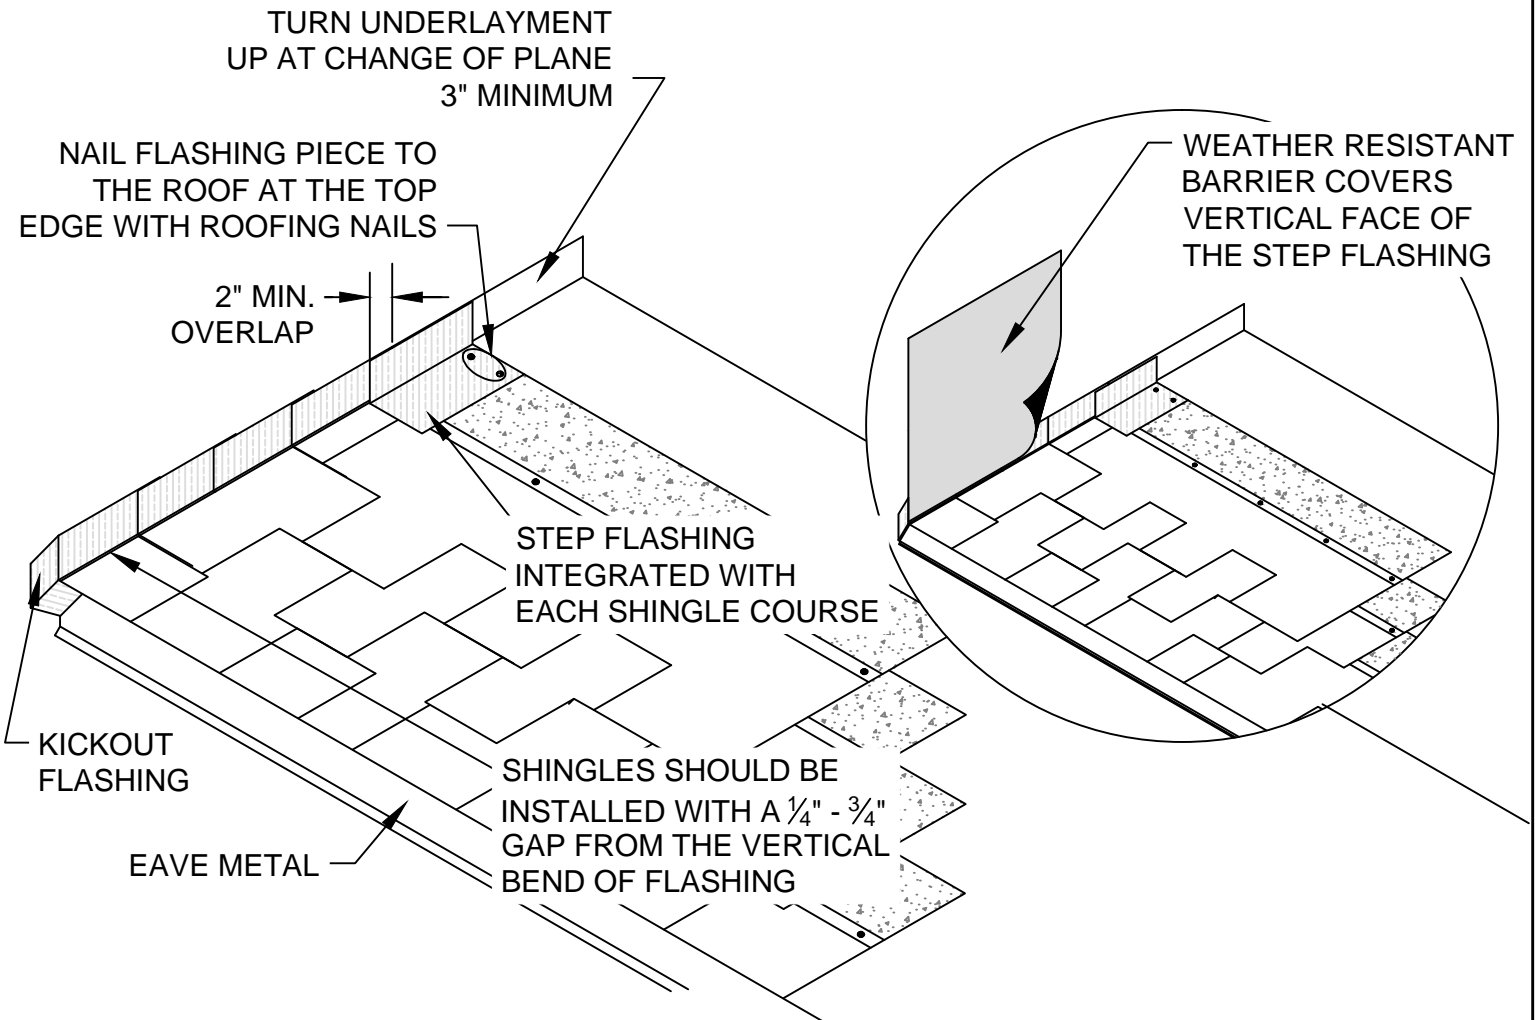

## NOTES:

- DIMENSIONS OF STEP FLASHING: 4"x4"x8"
- FIRST PIECE OF STEP FLASHING IS INSTALLED UNDERNEATH THE WINDSOR STARTER.
- IF INSTALLING KICKOUT FLASHING, IT WILL NEED TO BE 12" LONG, OR USE TWO (2) 8" STEP FLASHINGS, THE SECOND OVERLAPPING THE FIRST, 4".

## STEEP SLOPE 17C



Rev. 1/17

PROJECT NAME:

DATE:

SCALE: NOT TO SCALE

ADDRESS:

PROJECT NO:

DRAWING NO. :

OWNER:

SUBMITTAL NO. :