


CHIMNEY STEP AND APRON FLASHING LAMINATE SHINGLE ROOF

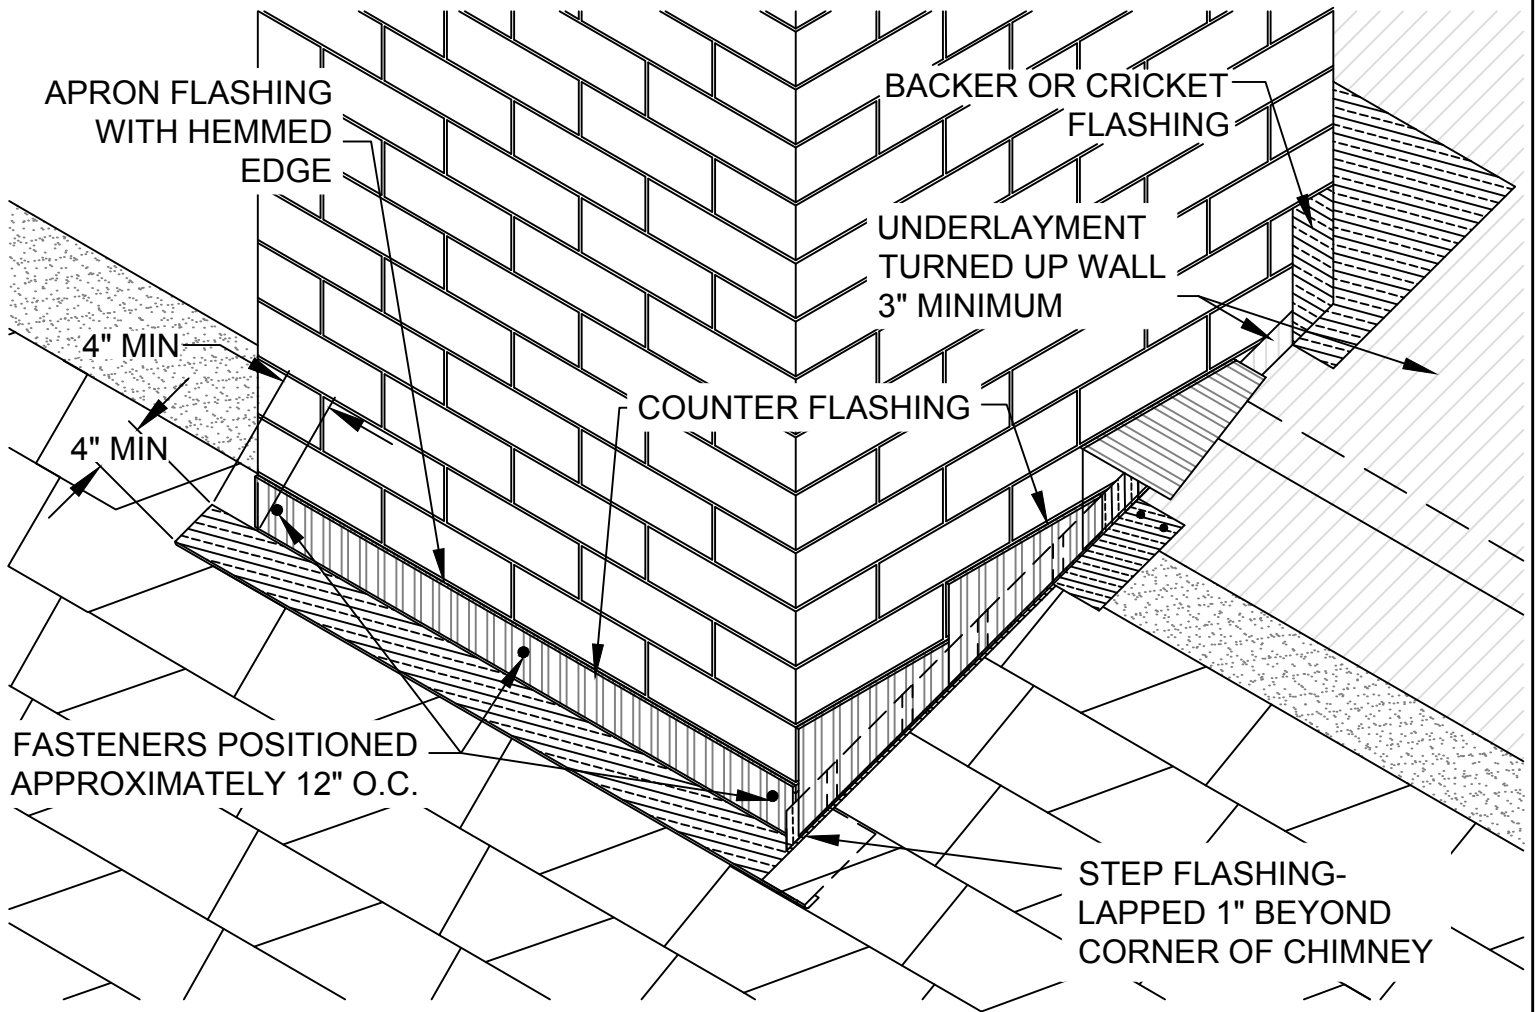

NOTES:

- ALL FLASHING TO BE MINIMUM 26 GAUGE.
- STEP FLASHING IS TO BE INTEGRATED WITH EACH COURSE OF SHINGLES.
- MAINTAIN A 1/4" - 3/4" GAP BETWEEN THE SHINGLES AND THE VERTICAL BEND OF ALL METAL STEP FLASHINGS.
- EACH PIECE OF COUNTER FLASHING LAPS OVER THE PREVIOUS AND BENDS OVER STEP FLASHING.
- APPROXIMATELY 1/2" GAP LEFT BETWEEN ROOF SURFACE AND BOTTOM OF COUNTER FLASHING.
- ANY LAPPED CHIMNEY APRON/HEADWALL FLASHING MUST BE LAPPED A MINIMUM OF 3".

STEEP SLOPE 19B

	PROJECT NAME:	DATE:
	ADDRESS:	SCALE: NOT TO SCALE
	OWNER:	PROJECT NO:
		DRAWING NO. :
Rev. 1/17		SUBMITTAL NO. :