
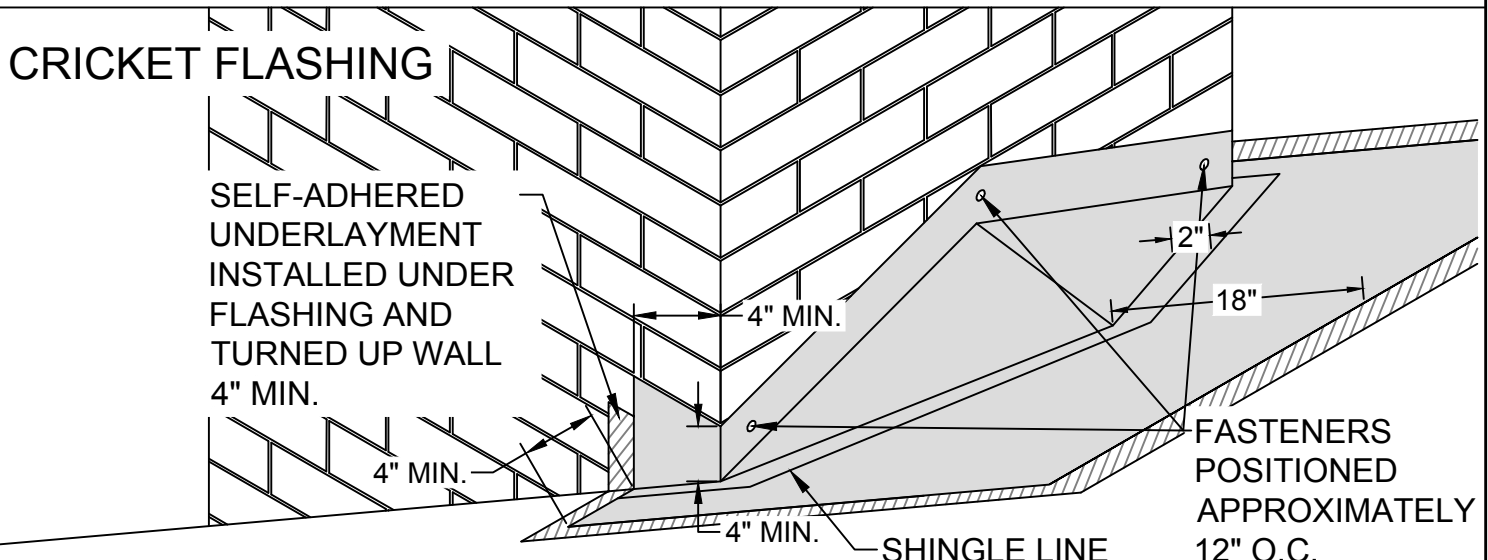


CHIMNEY BACKER AND CRICKET FLASHINGS

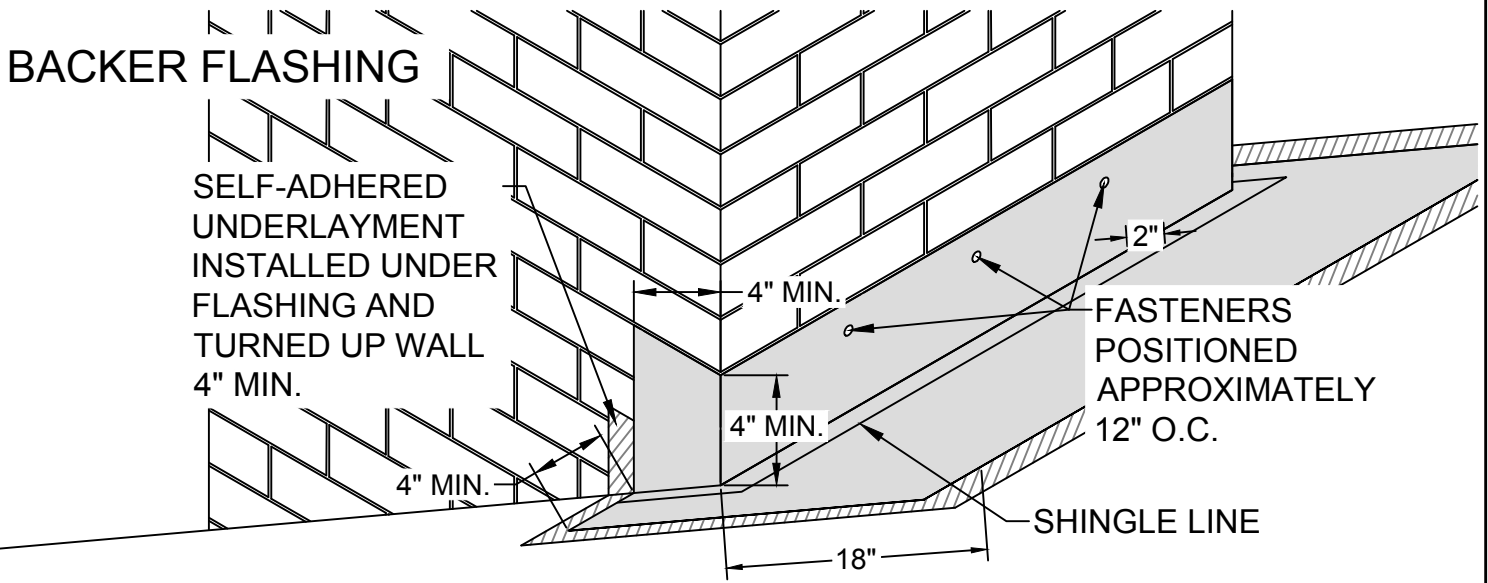

NOTES:

- ALL FLASHING METAL TO BE A MINIMUM 26 GAUGE.
- A 1/4" - 3/4" GAP BETWEEN THE SHINGLE AND VERTICAL BEND OF ALL FLASHINGS IS REQUIRED.
- SHINGLES HELD BACK 2" FROM BACKER OR CRICKET, BEAD OF MASTIC APPLIED TO UNDERSIDE OF SHINGLES 1"- 2" UP FROM SHINGLE LINE.
- SEAL ALL RELIEF CUTS AND CORNERS.
- FOR WIDTHS MORE THAN 30", CRICKET FLASHING IS REQUIRED.
- ROOF COVERING, STEP AND COUNTER FLASHING OMITTED FOR CLARITY.

STEEP SLOPE 20



Rev. 1/17

PROJECT NAME:

DATE:

SCALE: NOT TO SCALE

ADDRESS:

PROJECT NO:

DRAWING NO. :

OWNER:

SUBMITTAL NO. :