


# SHEET METAL HOOD FLASHING - ISO VIEW

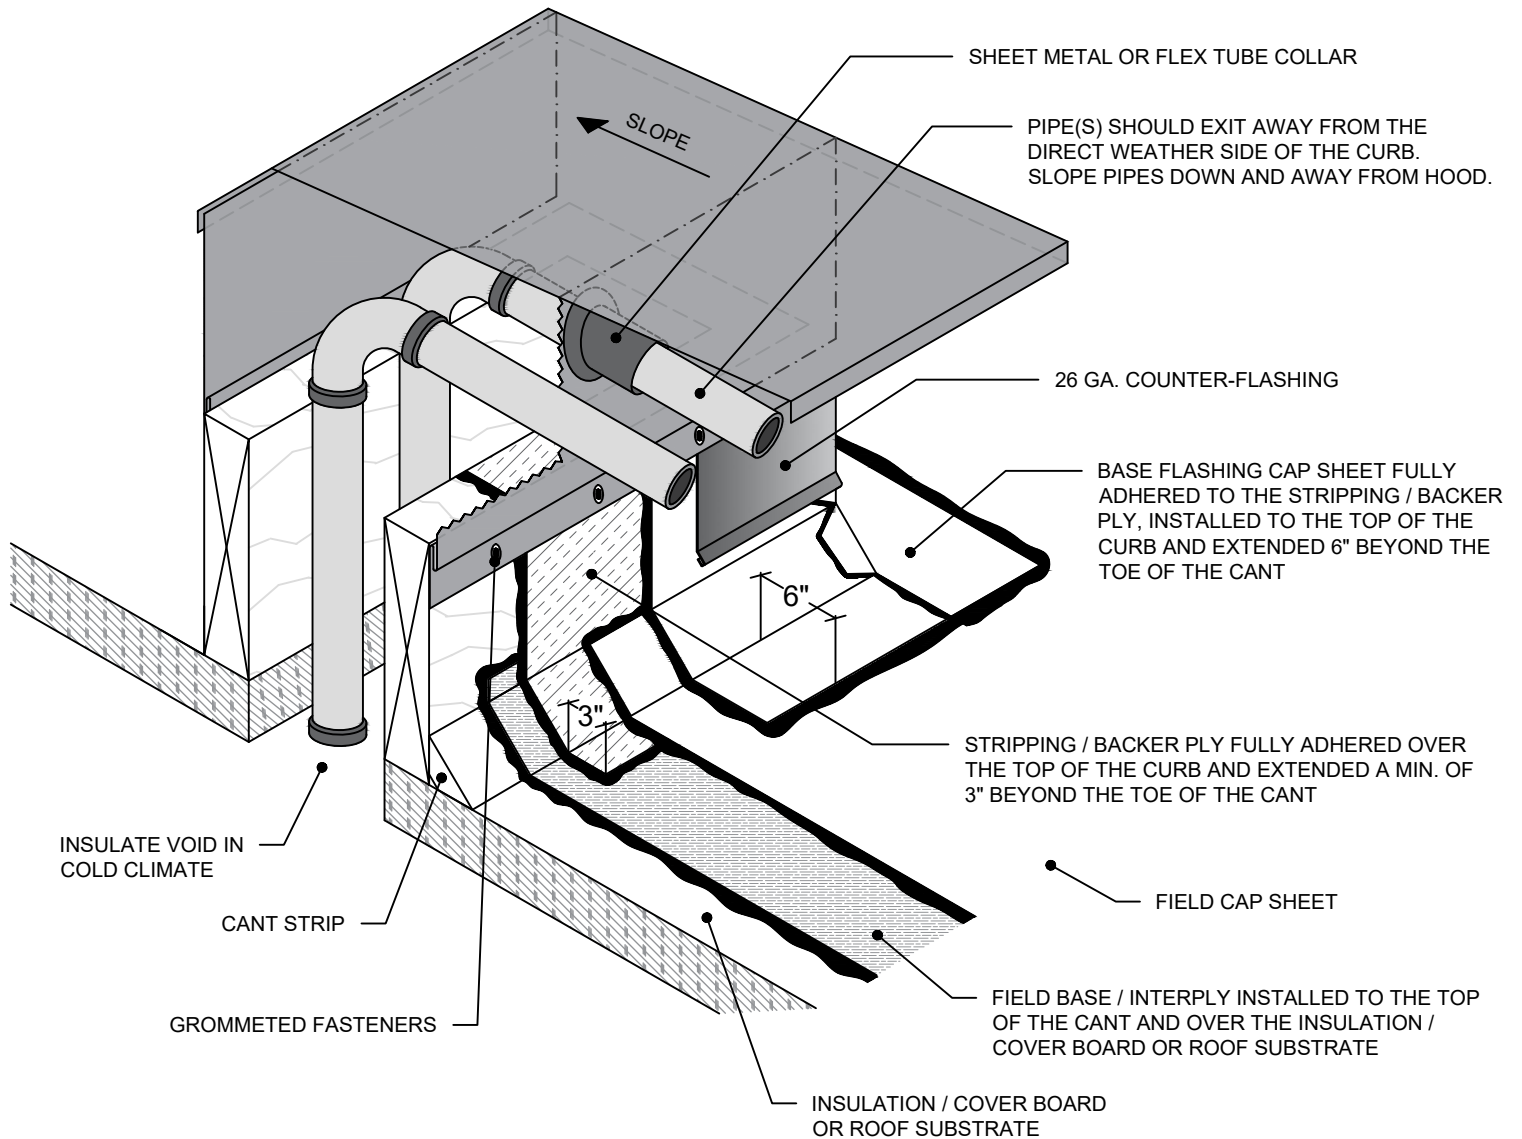

**NOTES:**

1. THE WOOD CURB AND FLASHING SHOULD BE A MINIMUM OF 8" ABOVE THE ROOF DECK.
2. MECHANICALLY FASTEN THE TOP OF THE BASE FLASHING USING 1" DIAMETER GALVANIZED CAP NAILS, SPACED 8" O.C.
3. MECHANICALLY FASTEN BRACKETS SUPPORTING THE HOOD WITH GROMMETED FASTENERS - MIN. 8" O.C.

## LOW SLOPE 21 - ISO



Rev. 8/21

PROJECT NAME:

ADDRESS:

OWNER:

DATE:

SCALE: NOT TO SCALE

PROJECT NO:

DRAWING NO. :

SUBMITTAL NO. :