


VERTICAL TRANSITION FLASHING

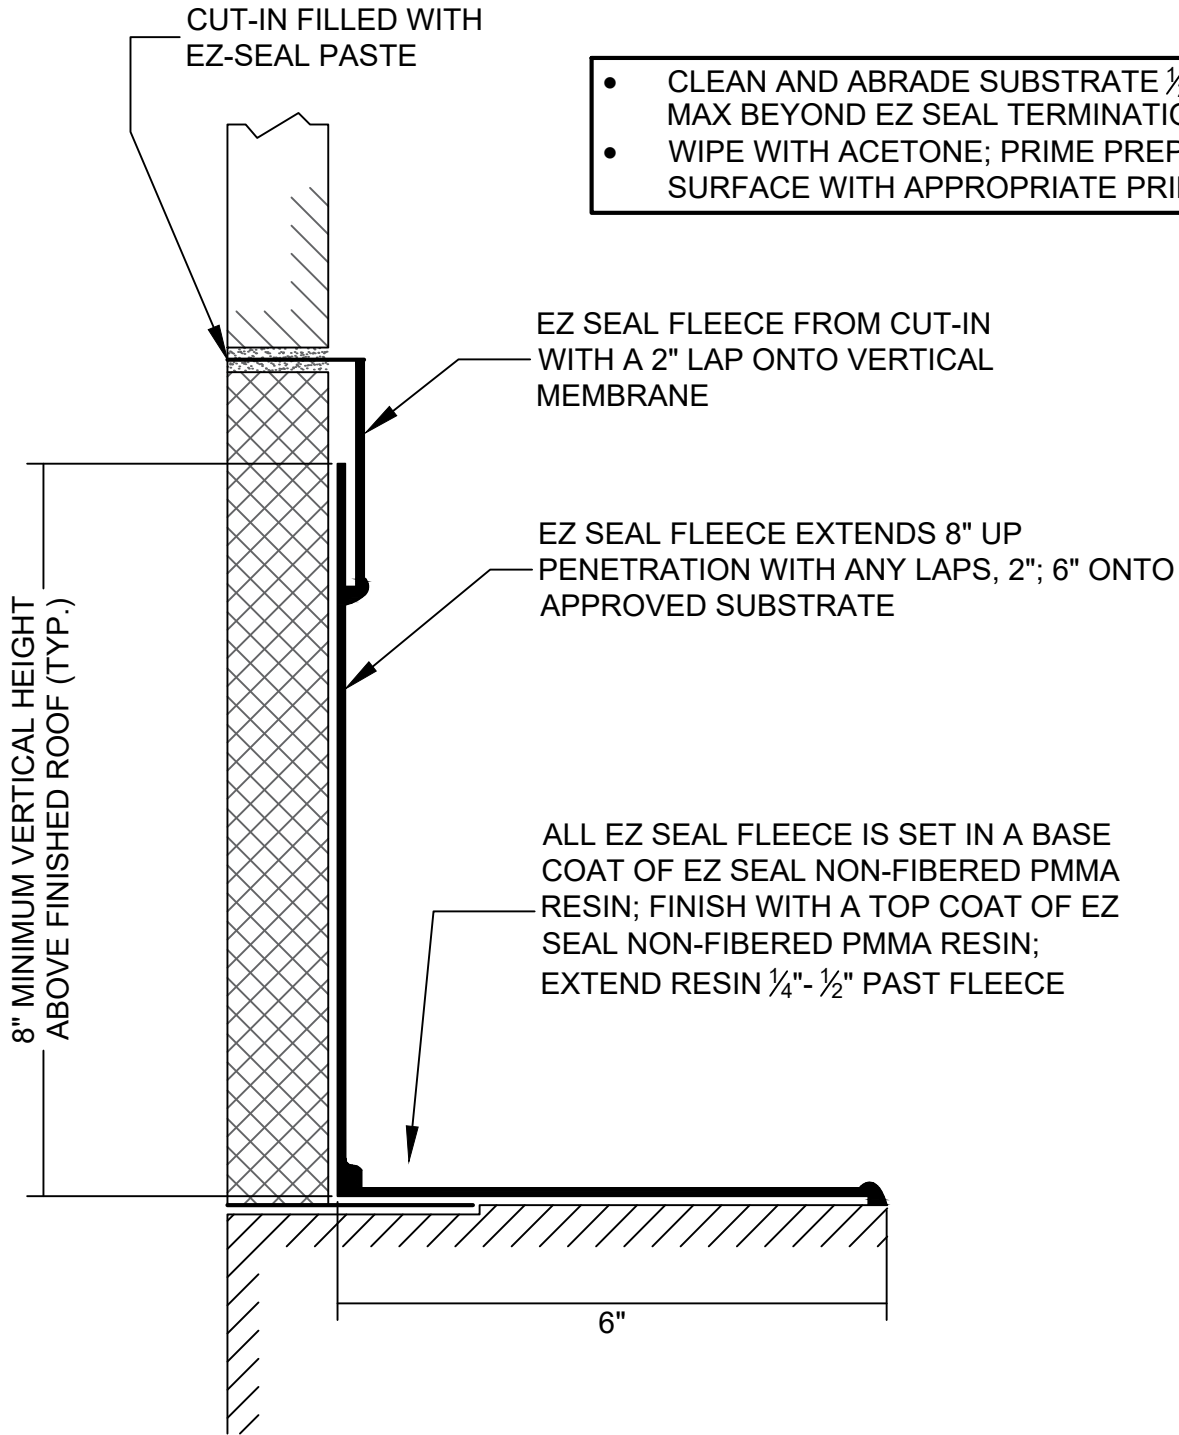

- CLEAN AND ABRASE SUBSTRATE 1/2" MAX BEYOND EZ SEAL TERMINATION
- WIPE WITH ACETONE; PRIME PREPARED SURFACE WITH APPROPRIATE PRIMER

EZ SEAL 5



Rev. 3/18

PROJECT NAME:

ADDRESS:

OWNER:

DATE:


SCALE: NOT TO SCALE

PROJECT NO:


DRAWING NO. :

SUBMITTAL NO. :


VERTICAL TRANSITION FLASHING

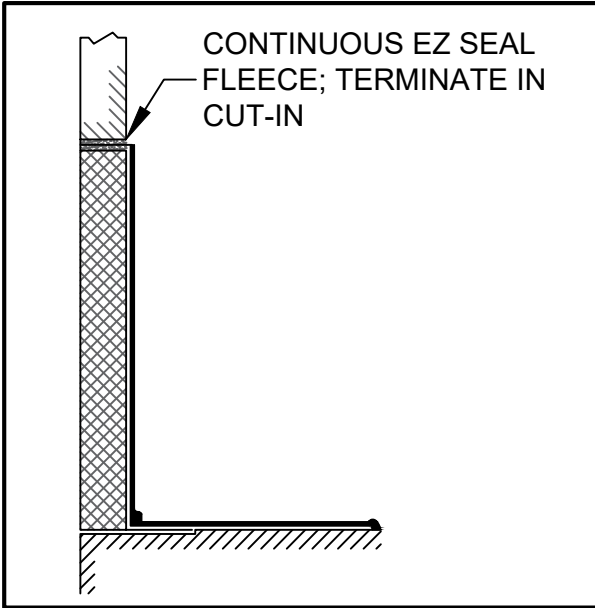

OPTION: CONTINUOUS EZ SEAL INTO CUT-IN

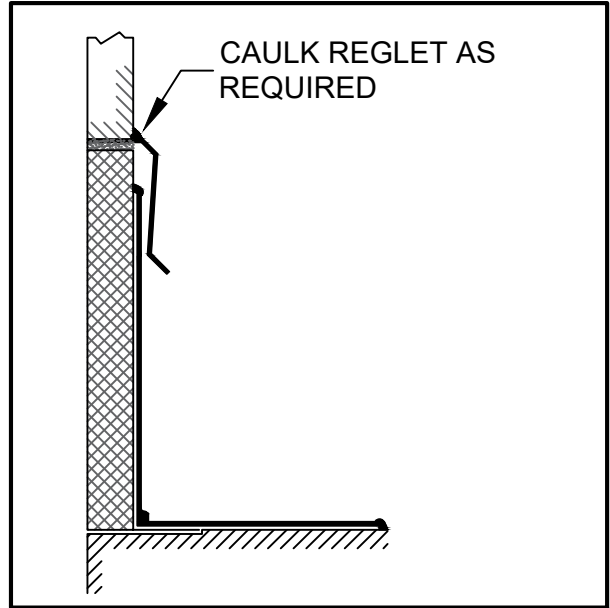

OPTION: CUT-IN REGLET

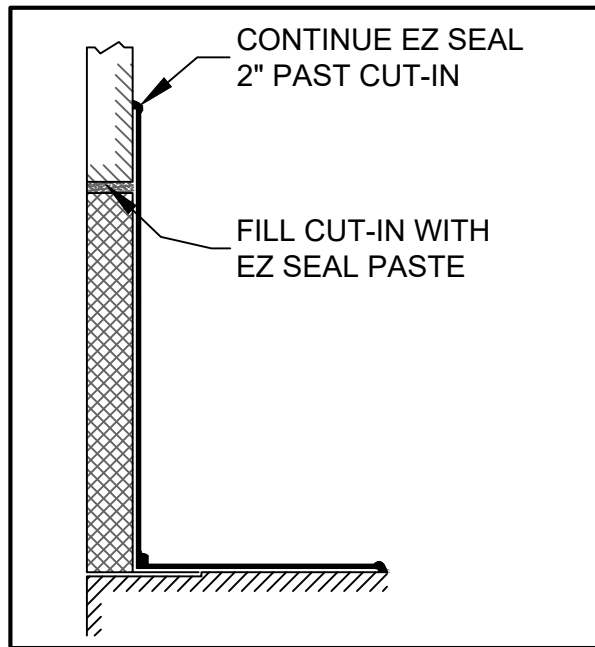

OPTION: COVER AND FILL CUT-IN

EZ SEAL 5A



Rev. 3/18

PROJECT NAME:

ADDRESS:

OWNER:

DATE:

SCALE: NOT TO SCALE

PROJECT NO:

DRAWING NO. :

SUBMITTAL NO. :