



SCUPPER - ISO VIEW

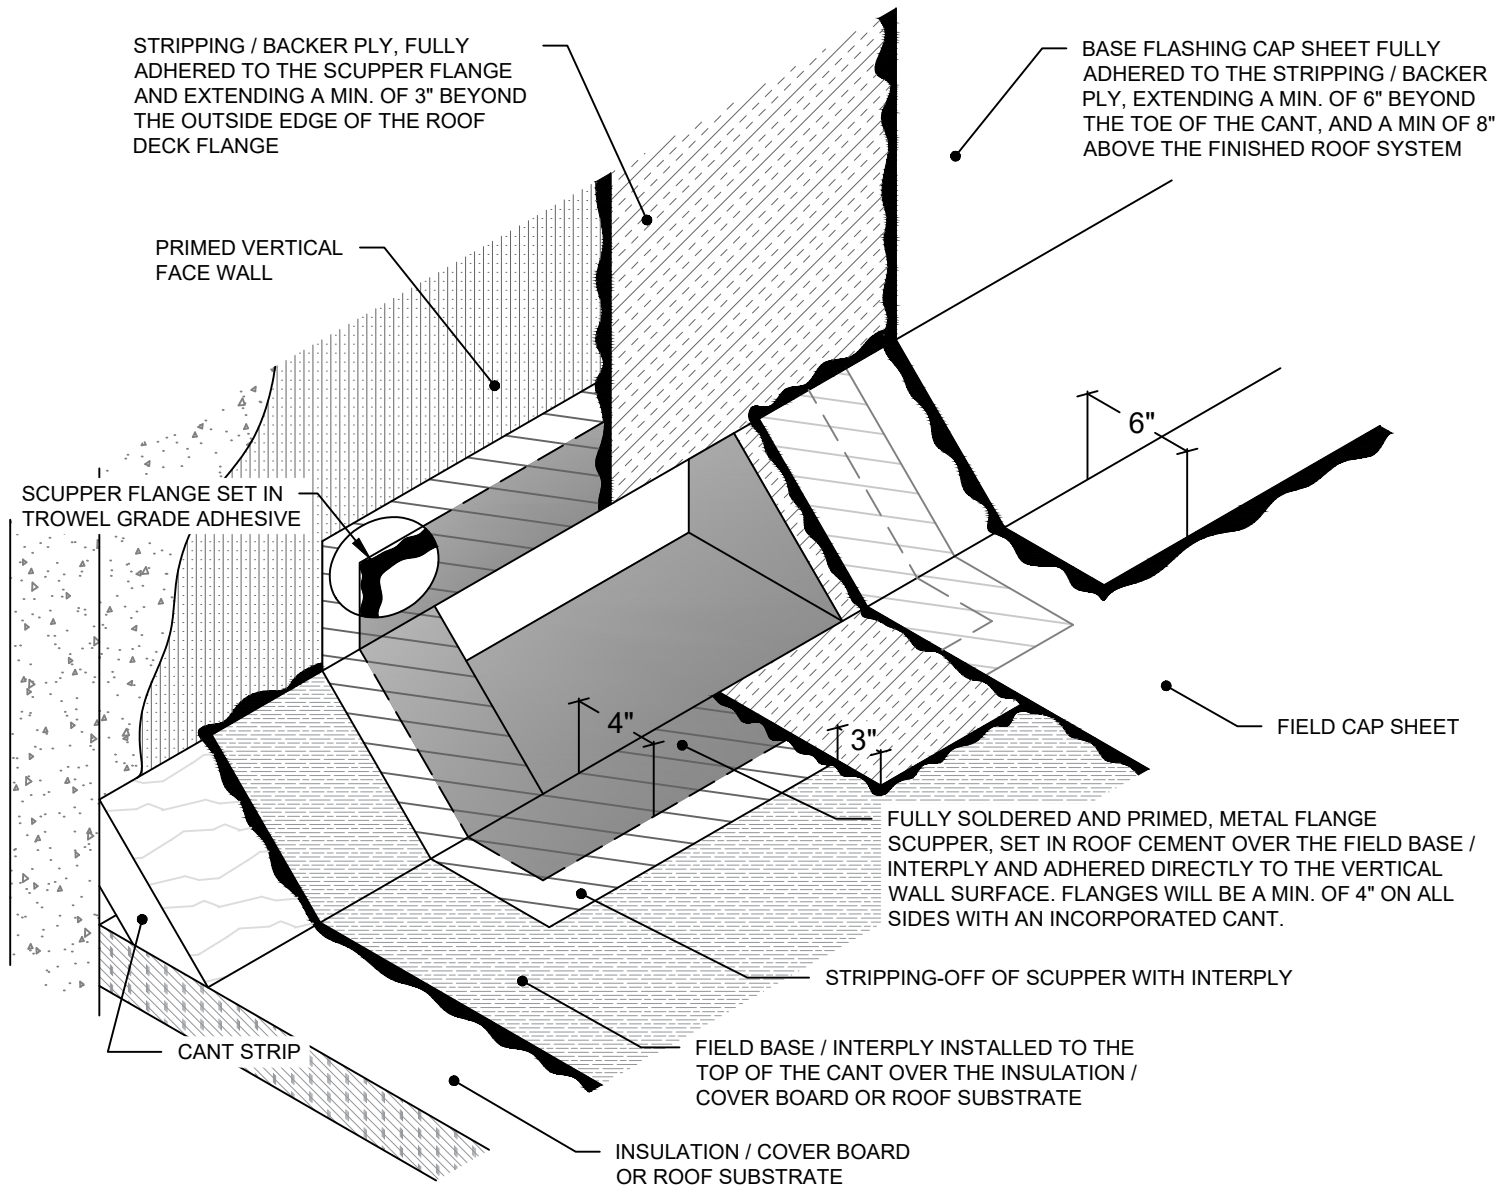

NOTES:

1. SCUPPER WILL BE MADE TO ALLOW MINIMAL DISTANCE BETWEEN THE SCUPPER AND WALL OPENING.
2. FOR NON-LEAD, FLANGED ROOF SCUPPERS THAT REQUIRE MECHANICAL ATTACHMENT: INSTALL PRESSURE-TREATED WOOD BLOCKING TO THE ROOF DECK, DIRECTLY UNDER THE SCUPPER AREA TO ALLOW FOR MECHANICAL ATTACHMENT IF THERE IS INSULATION AND A COVER BOARD.

LOW SLOPE 15 - ISO

| | | |
|--|---------------|---------------------|
|  | PROJECT NAME: | DATE: |
| | ADDRESS: | SCALE: NOT TO SCALE |
| | OWNER: | PROJECT NO: |
| | | DRAWING NO. : |
| | | SUBMITTAL NO. : |