


# ROOFED-IN AREA DIVIDER - ISO VIEW

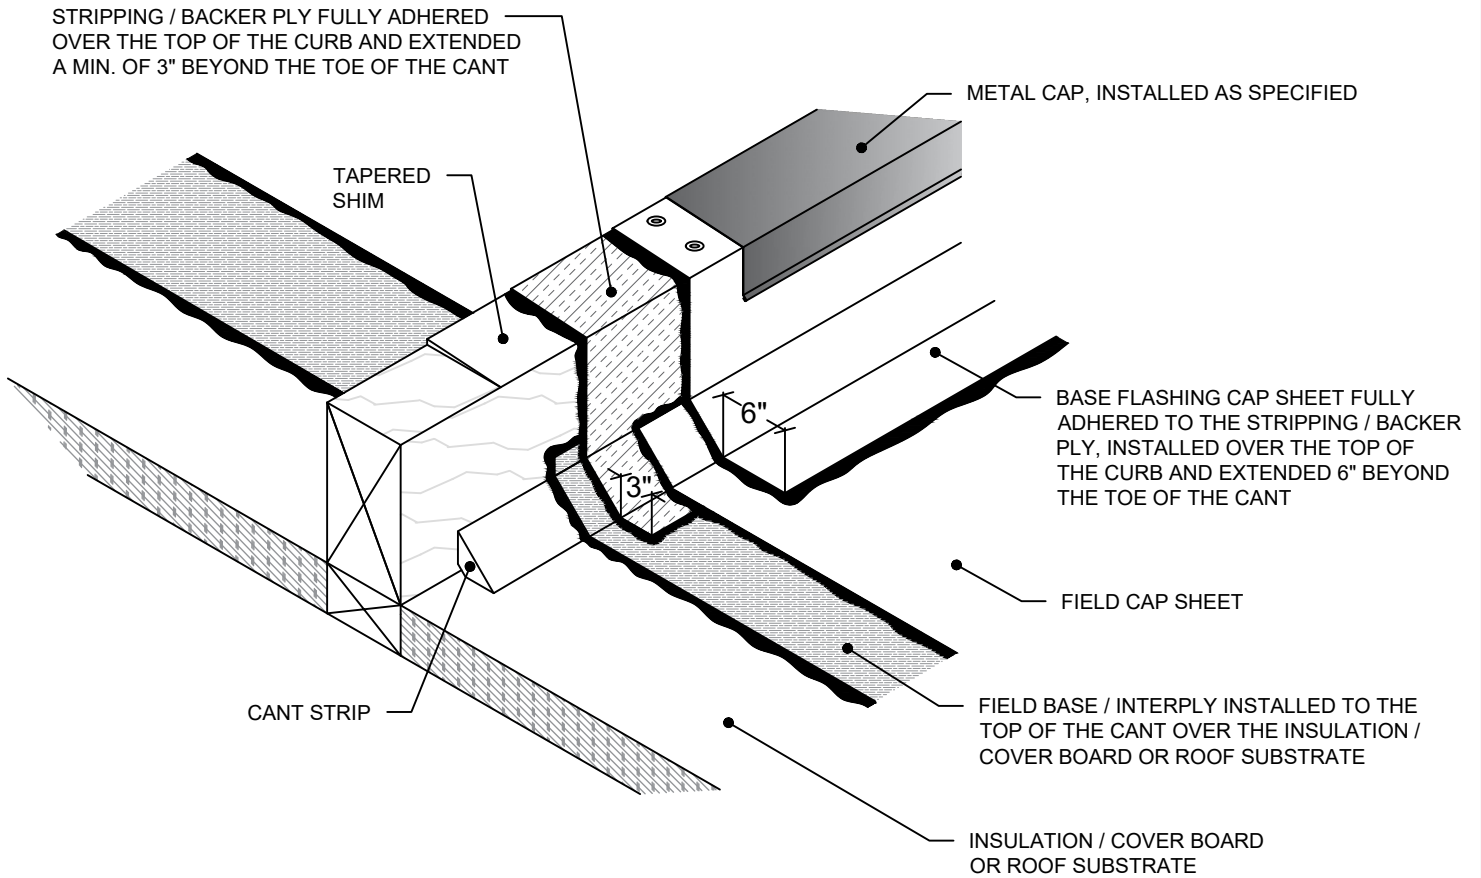

## LOW SLOPE 20 - ISO



Rev. 7/21

PROJECT NAME:

ADDRESS:

OWNER:

DATE:

SCALE: NOT TO SCALE

PROJECT NO:

DRAWING NO. :

SUBMITTAL NO. :