


NON-PENETRATING SUPPORT - SECTION VIEW

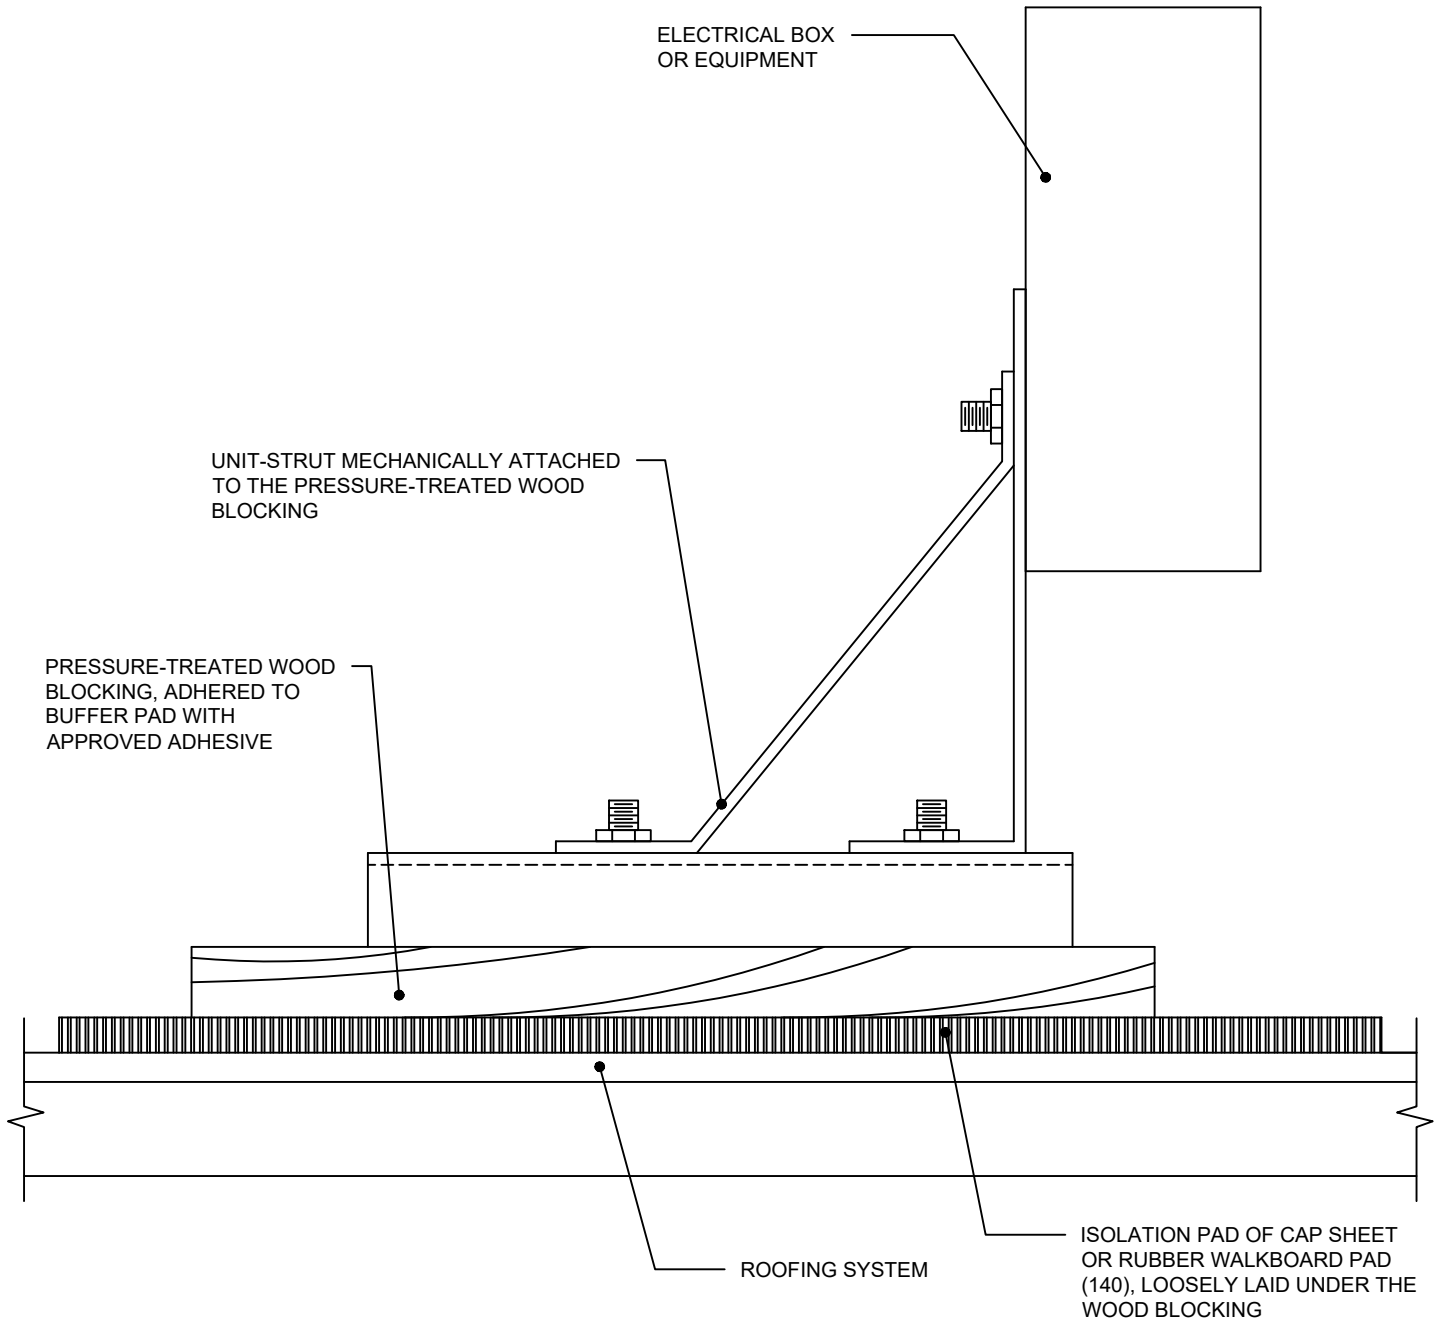

NOTES:

1. HEAVIER EQUIPMENT MAY REQUIRE THE USE OF A DENSER BUFFER PAD SUCH AS THE MALARKEY 140 RUBBER WALKBOARD PAD TO AID IN DISPLACING THE WEIGHT.

LOW SLOPE 22 - SEC



Rev. 8/21

PROJECT NAME:

ADDRESS:

OWNER:

DATE:

SCALE: NOT TO SCALE

PROJECT NO:

DRAWING NO. :

SUBMITTAL NO. :