


# OMNISEAL PERIMETER METAL FLASHING - ISO VIEW FOR NDL AND EMERALD PREMIUM WARRANTIED PROJECTS

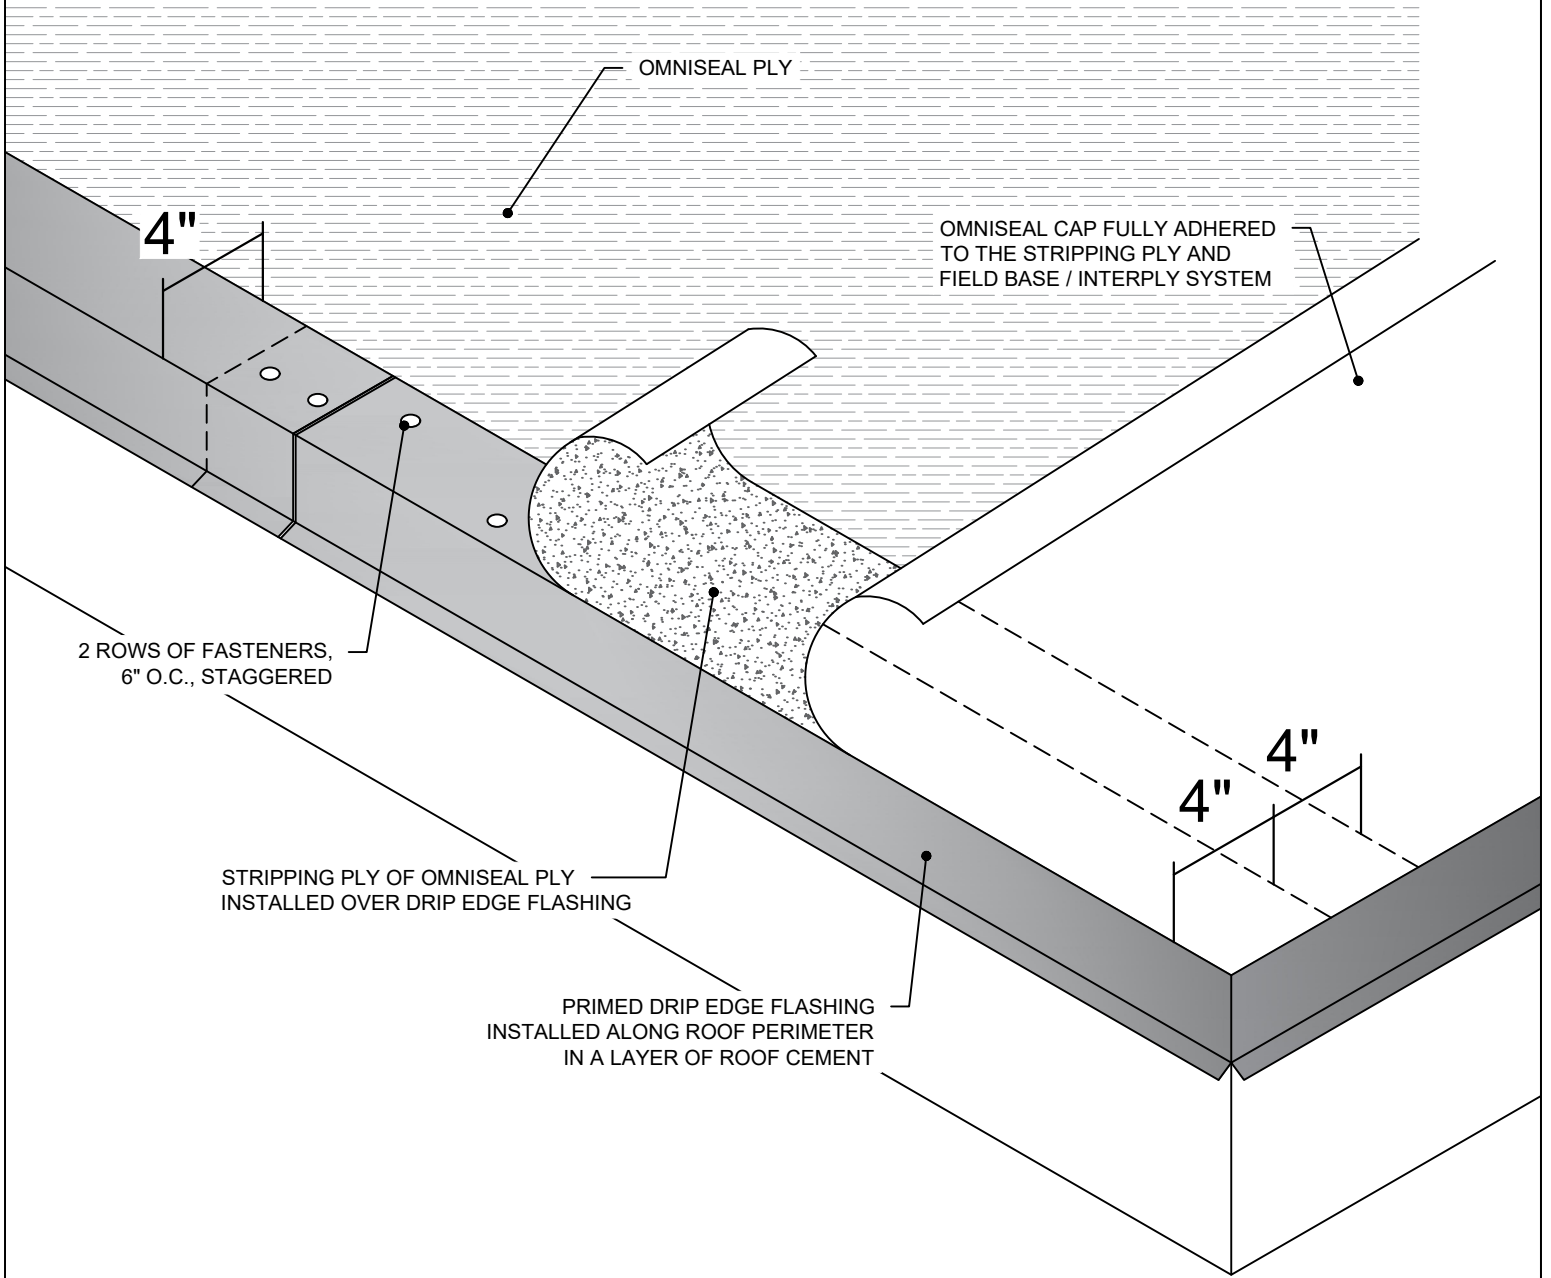

**NOTES:**

- 1. LAP EDGE METAL A MINIMUM OF 4"; INSTALL SEALANT IN THE LAP AND FASTEN.

## LOW SLOPE 28 - ISO

	PROJECT NAME:	DATE:
	ADDRESS:	SCALE: NOT TO SCALE
		PROJECT NO:
	OWNER:	DRAWING NO. :
Rev. 9/21		SUBMITTAL NO. :