


PIPE WITH GALVANIZED JACK FLASHING - ISO VIEW

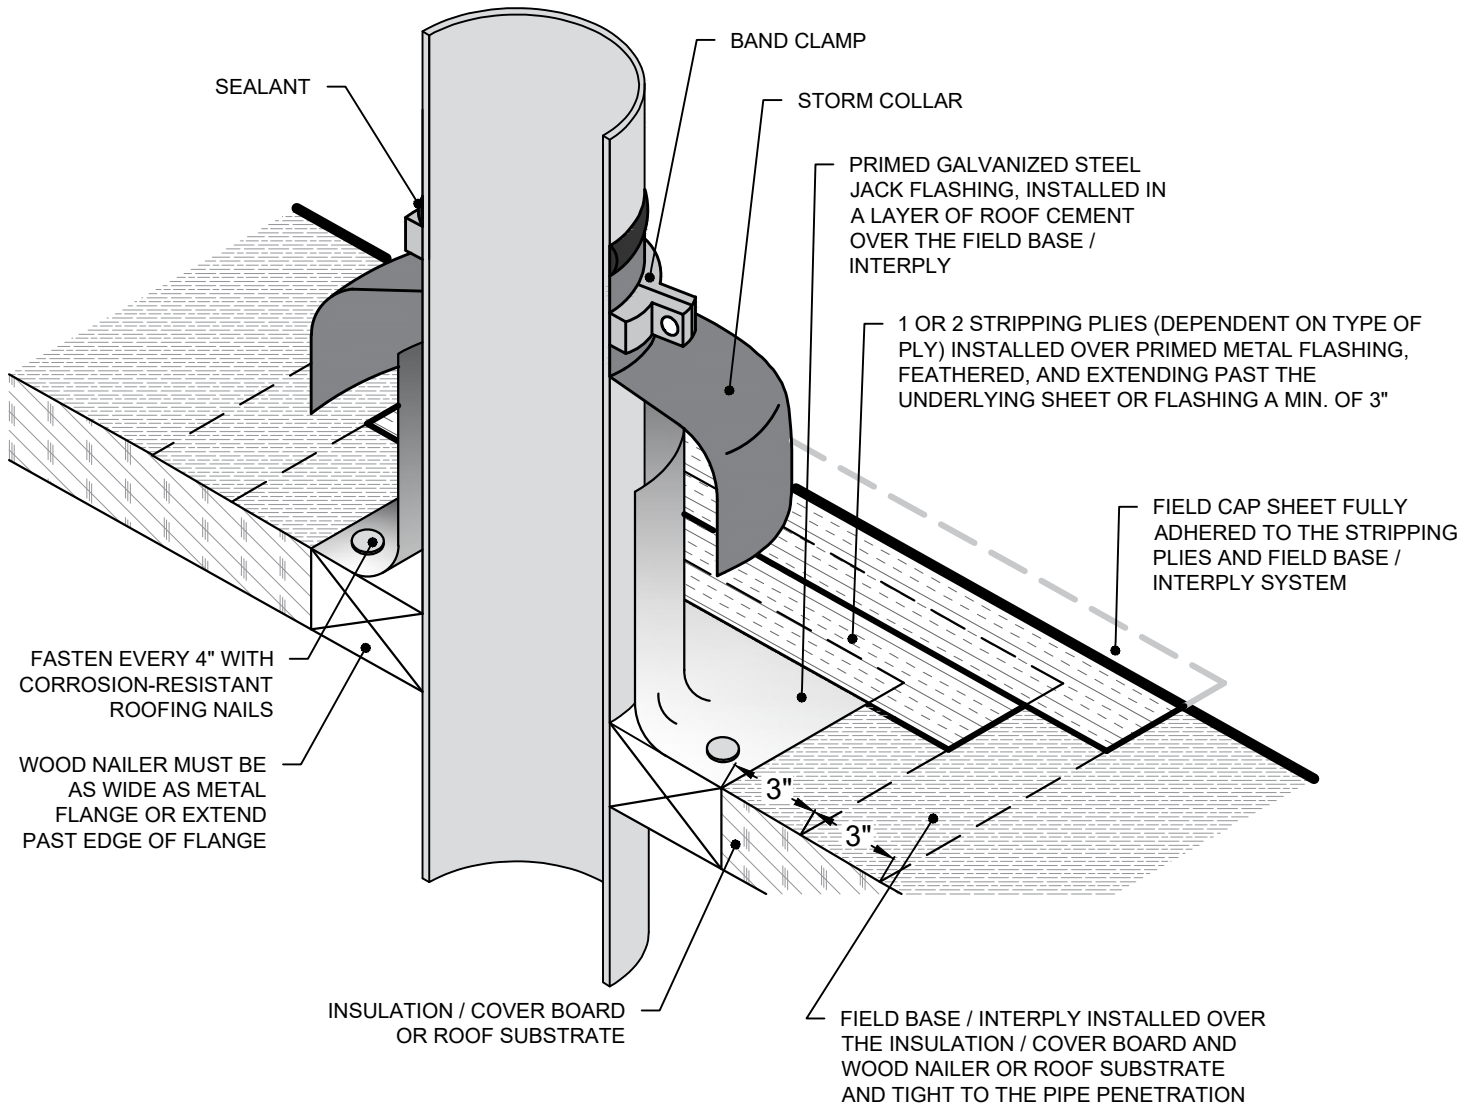

LOW SLOPE 29 - ISO



Rev. 3/23

PROJECT NAME:

ADDRESS:

OWNER:

DATE:

SCALE: NOT TO SCALE

PROJECT NO:

DRAWING NO. :

SUBMITTAL NO. :