



# PIPE WITH GALVANIZED JACK FLASHING - SECTION VIEW

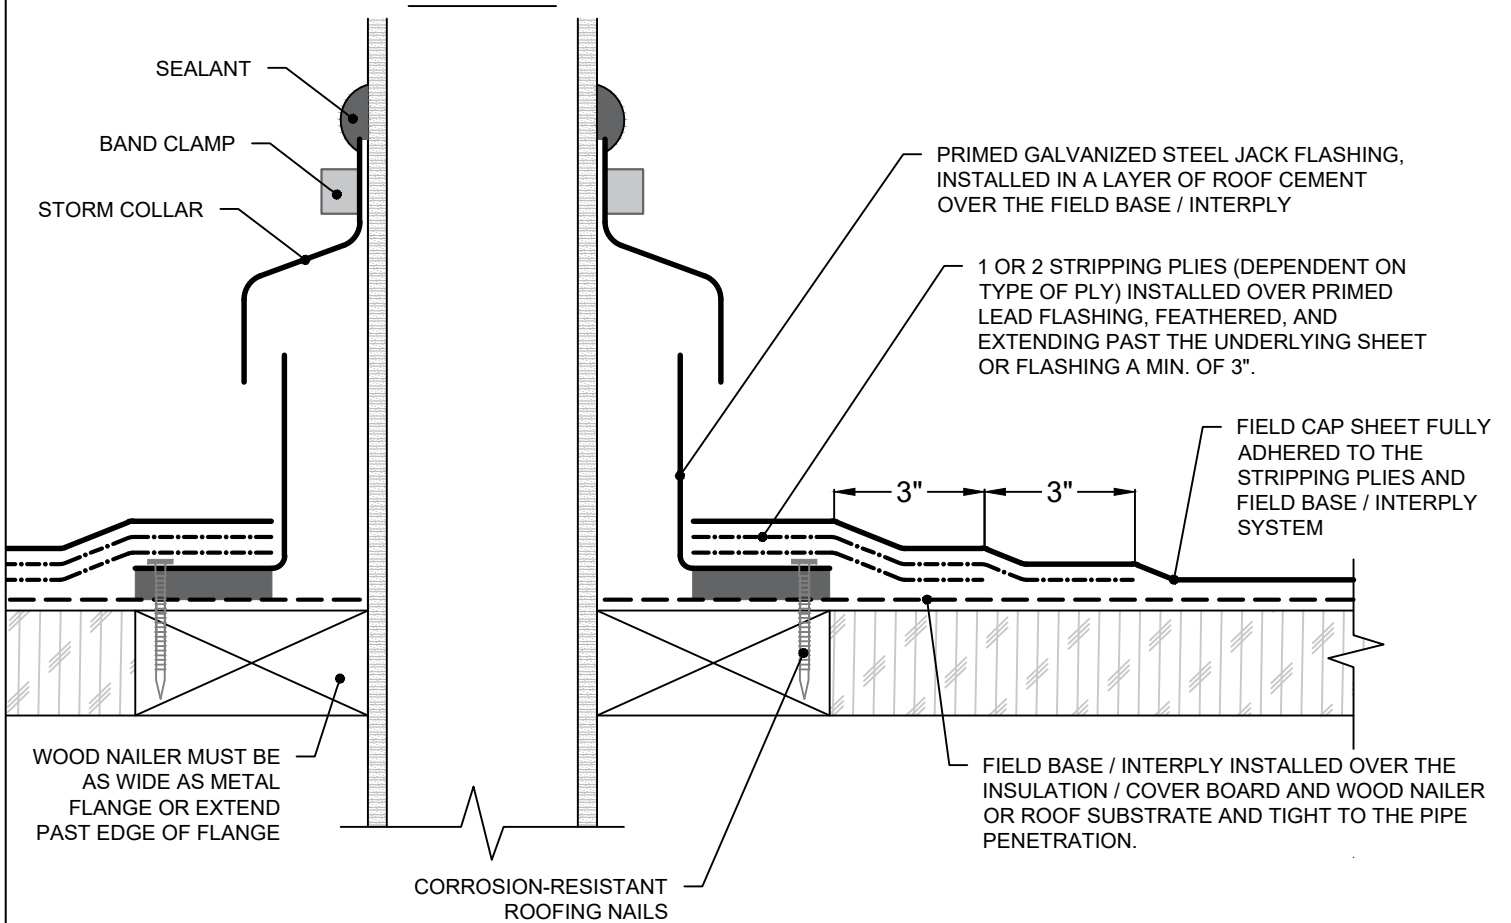

**LOW SLOPE 29 - SEC**

 <p><b>Malarkey</b> Roofing Products® Defining Excellence.™</p>	PROJECT NAME:	DATE:
		SCALE: NOT TO SCALE
	ADDRESS:	PROJECT NO:
	OWNER:	DRAWING NO. :
Rev. 3/23		SUBMITTAL NO. :