



BASE FLASHING WITH SURFACE MOUNT COUNTER FLASHING - ISO VIEW (CONCRETE WALL)

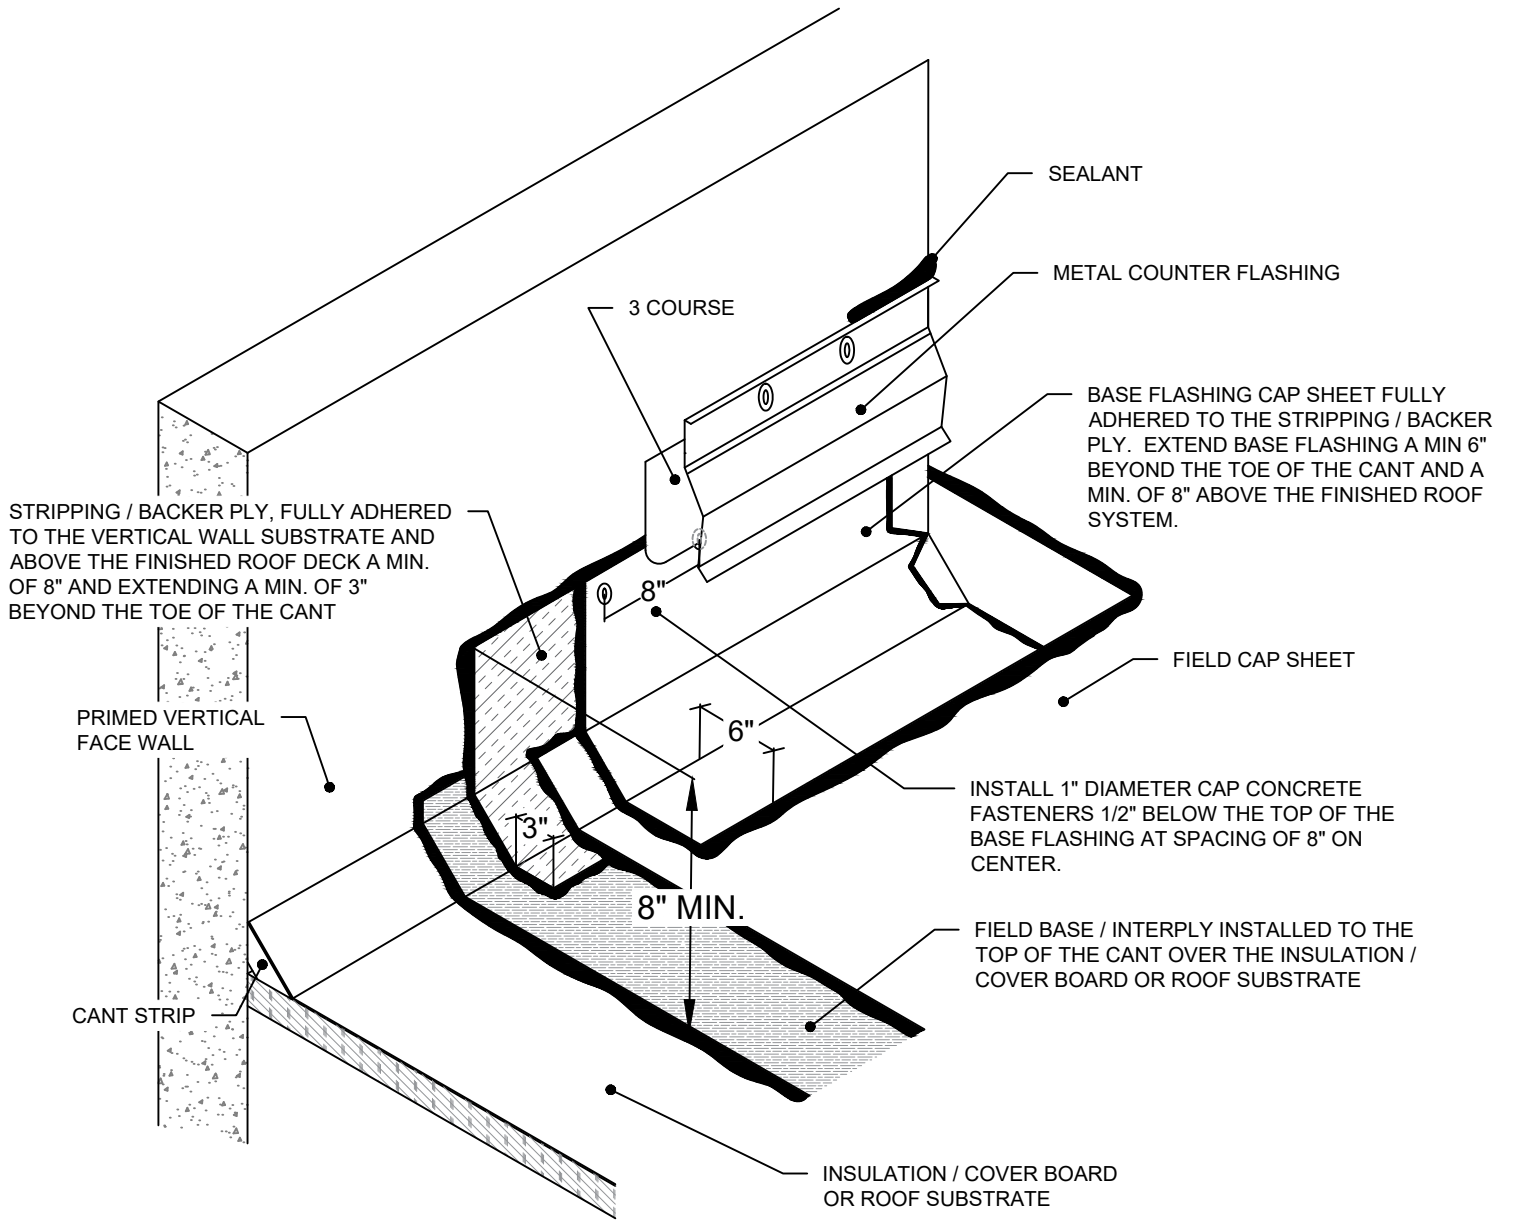

- NOTES:**
- SEAL TERMINATION OF BASE FLASHING CAP SHEET WITH EITHER METAL COUNTER FLASHING AND 6"-WIDE, THREE-COURSE SBS MASTIC AND WEB REINFORCEMENT OR 6"-WIDE STRIPPING PLY OF SELF-ADHERING MEMBRANE OR WRB. APPLICATION SHOULD COVER FASTENERS USED TO SECURE BASE FLASHING CAP SHEET.

LOW SLOPE 5 - ISO

 <p>Malarkey Roofing Products® Defining Excellence.™</p>	PROJECT NAME:	DATE:
		SCALE: NOT TO SCALE
	ADDRESS:	PROJECT NO:
		DRAWING NO. :
OWNER:		SUBMITTAL NO. :