


BASE FLASHING WITH SURFACE MOUNT COUNTER FLASHING - SECTION VIEW (CONCRETE WALL)

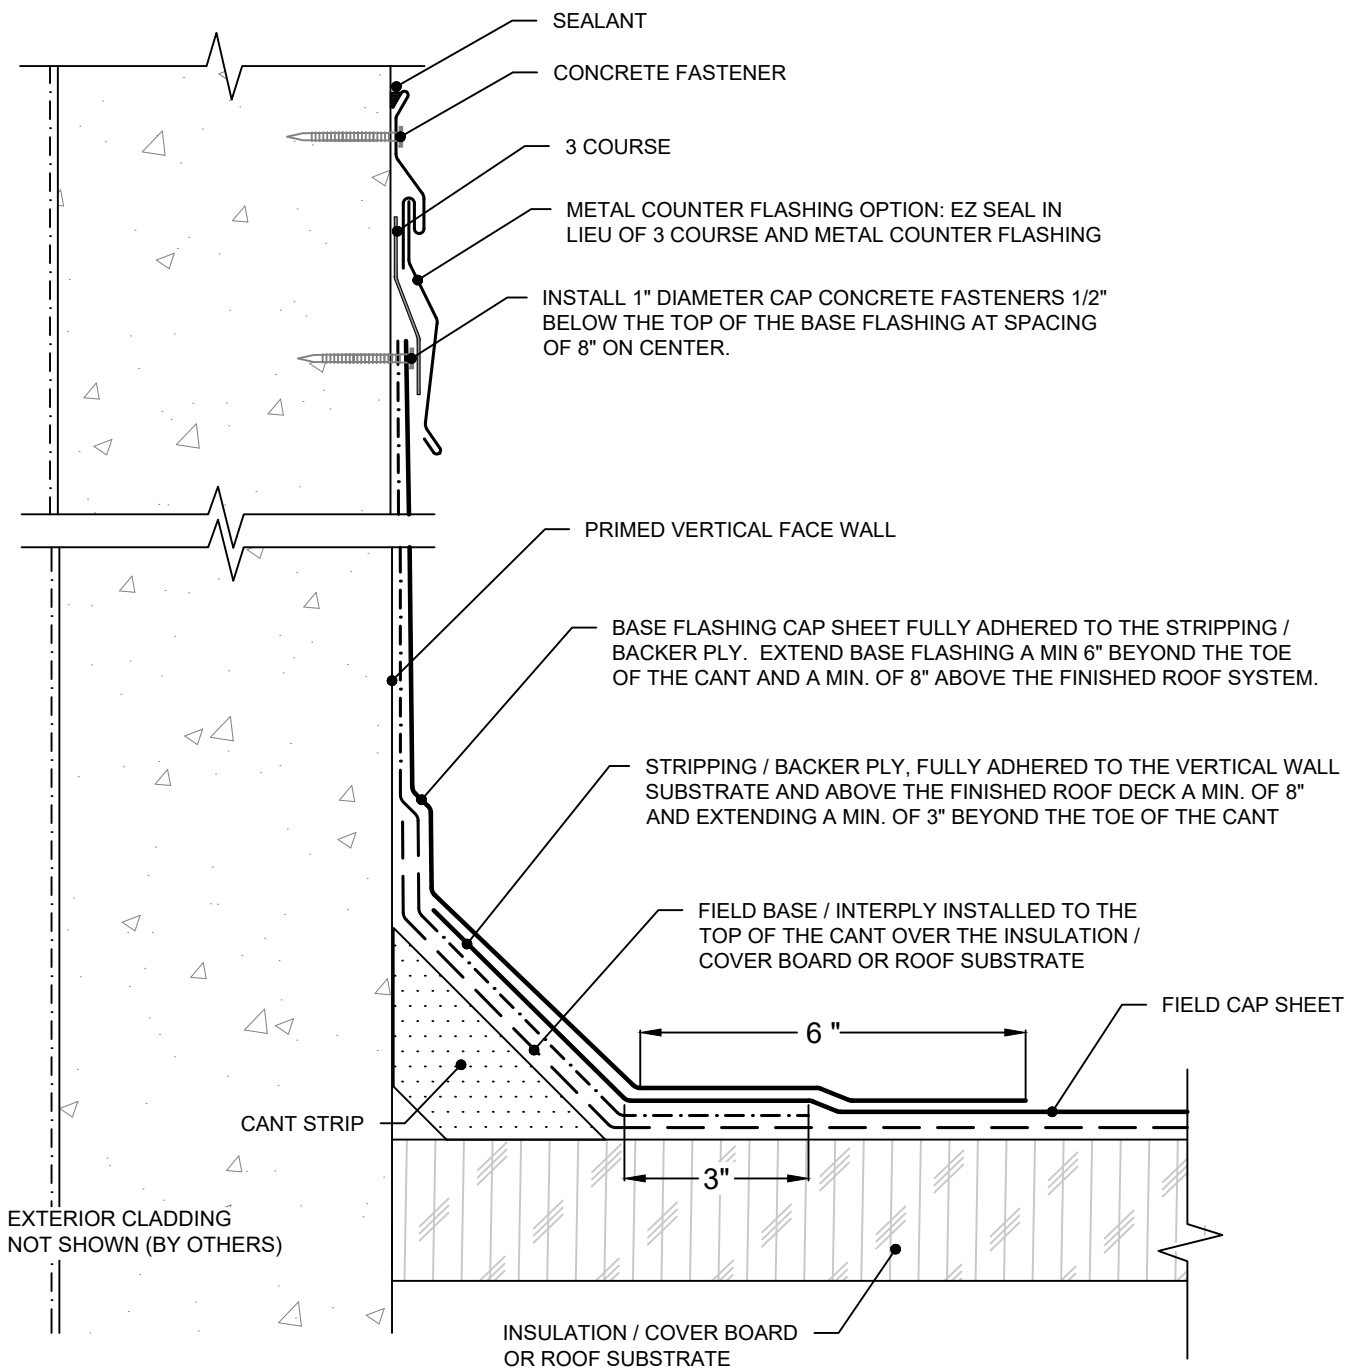

LOW SLOPE 5 - SEC



Rev. 9/21

PROJECT NAME:

ADDRESS:

OWNER:

DATE:

SCALE: NOT TO SCALE

PROJECT NO:

DRAWING NO. :

SUBMITTAL NO. :