


MECHANICAL CURB DETAIL - ISO VIEW

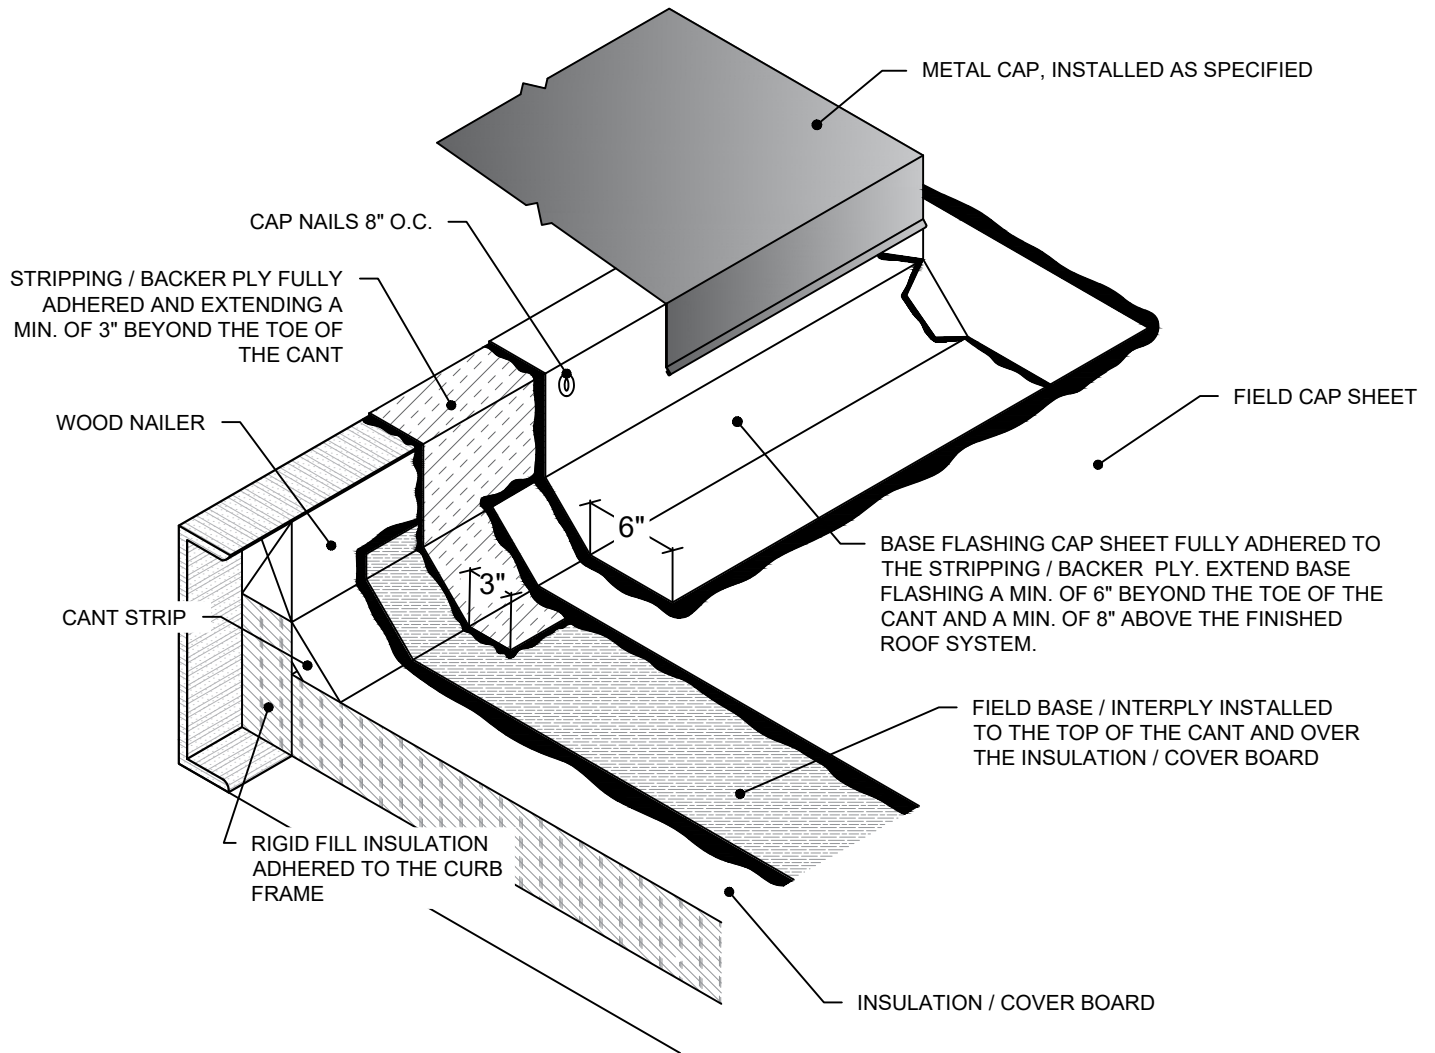

LOW SLOPE 8 - ISO



Rev. 11/20

PROJECT NAME:

ADDRESS:

OWNER:

DATE:

SCALE: NOT TO SCALE

PROJECT NO.:

DRAWING NO. :

SUBMITTAL NO. :