


MECHANICAL CURB DETAIL - SECTION VIEW

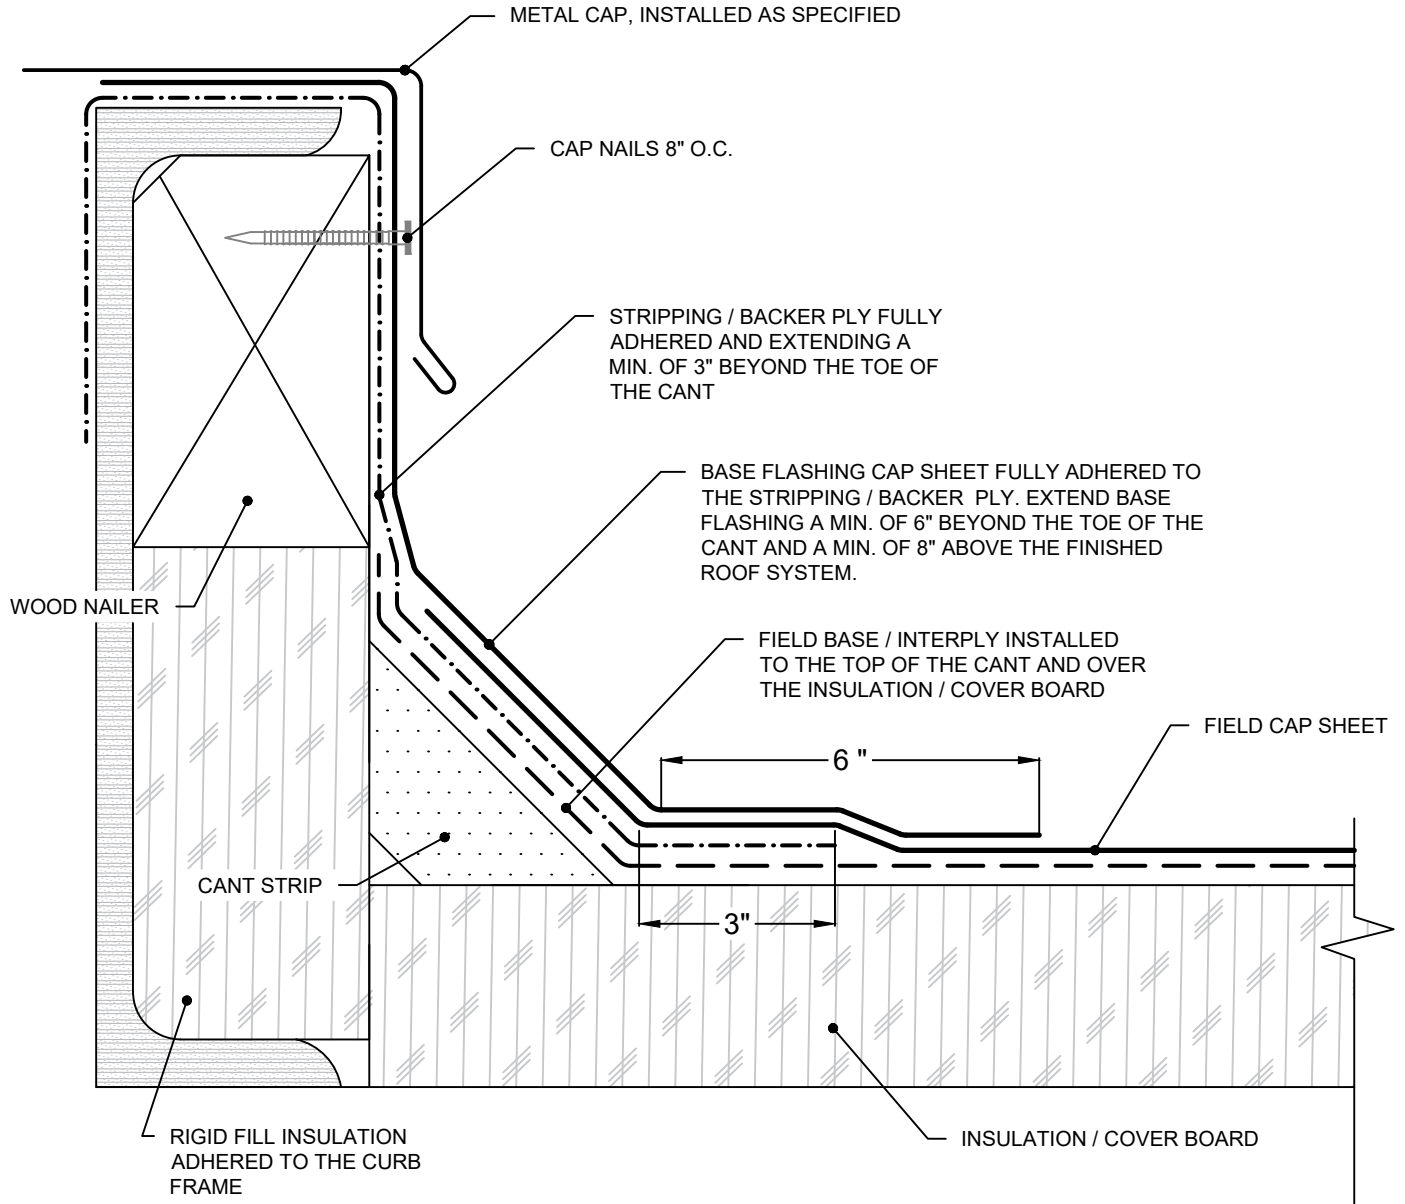

LOW SLOPE 8 - SEC



Rev. 9/21

PROJECT NAME:

DATE:

SCALE: NOT TO SCALE

ADDRESS:

PROJECT NO:

DRAWING NO. :

OWNER:

SUBMITTAL NO. :