


4"+ SLOPE LAYOUT NO ICE DAM PROTECTION

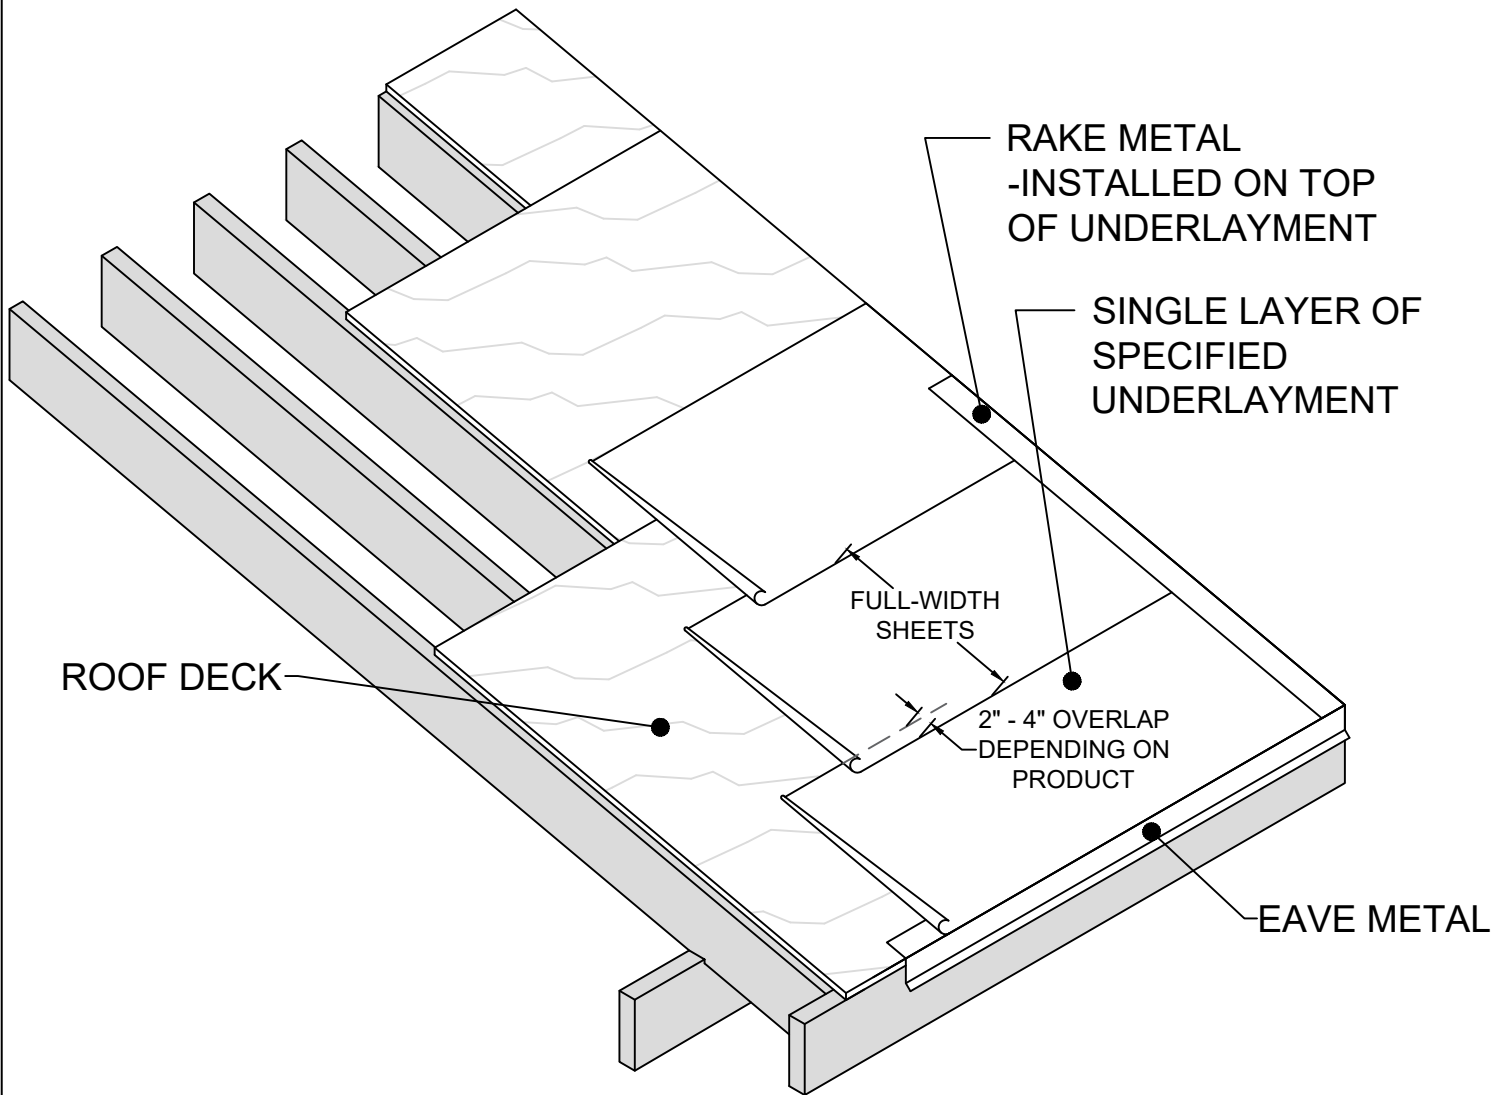

NOTES:

-USE OF MALARKEY SELF-ADHERING, ICE DAM PROTECTION UNDERLAYMENTS, ARCTIC SEAL OR SECURESTART HT, MAY BE REQUIRED AT EAVES IF LOCAL CODE SPECIFIES.

STEEP SLOPE 1

	PROJECT NAME:	DATE:
		SCALE: NOT TO SCALE
	ADDRESS:	PROJECT NO:
		DRAWING NO. :
	OWNER:	SUBMITTAL NO. :