



# 3-TAB WOVEN VALLEY

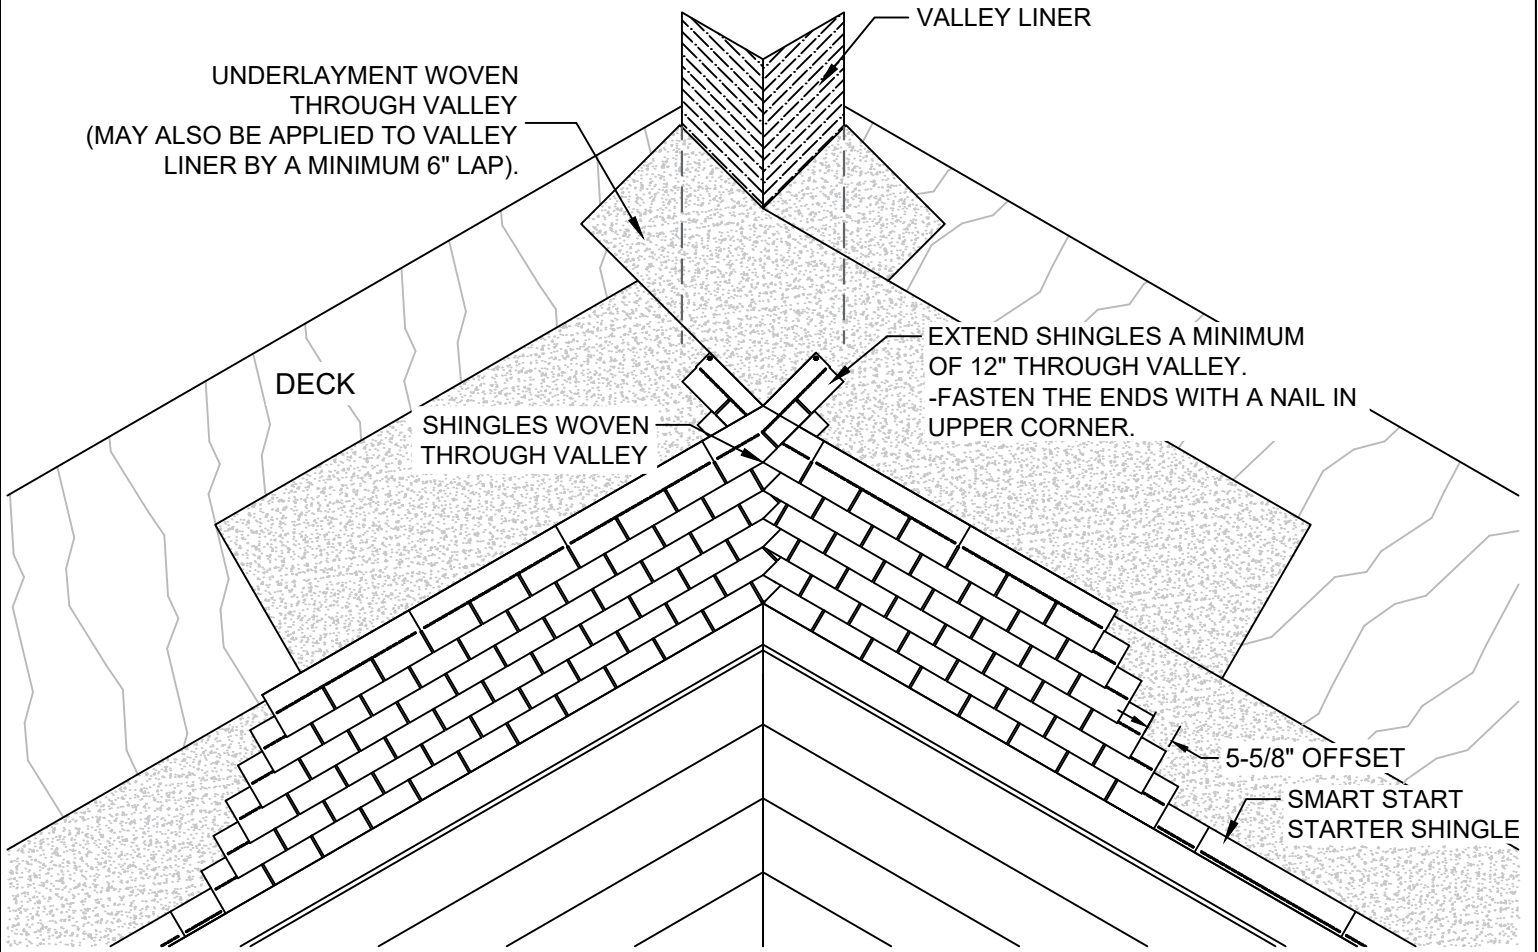

**NOTES:**

-NAIL SHINGLES NO CLOSER THAN 6" FROM VALLEY CENTERLINE.

## STEEP SLOPE 11A

	PROJECT NAME:	DATE:
	ADDRESS:	SCALE: NOT TO SCALE
	OWNER:	PROJECT NO.:
		DRAWING NO. :
		SUBMITTAL NO. :