


# LAMINATE CLOSED-CUT VALLEY

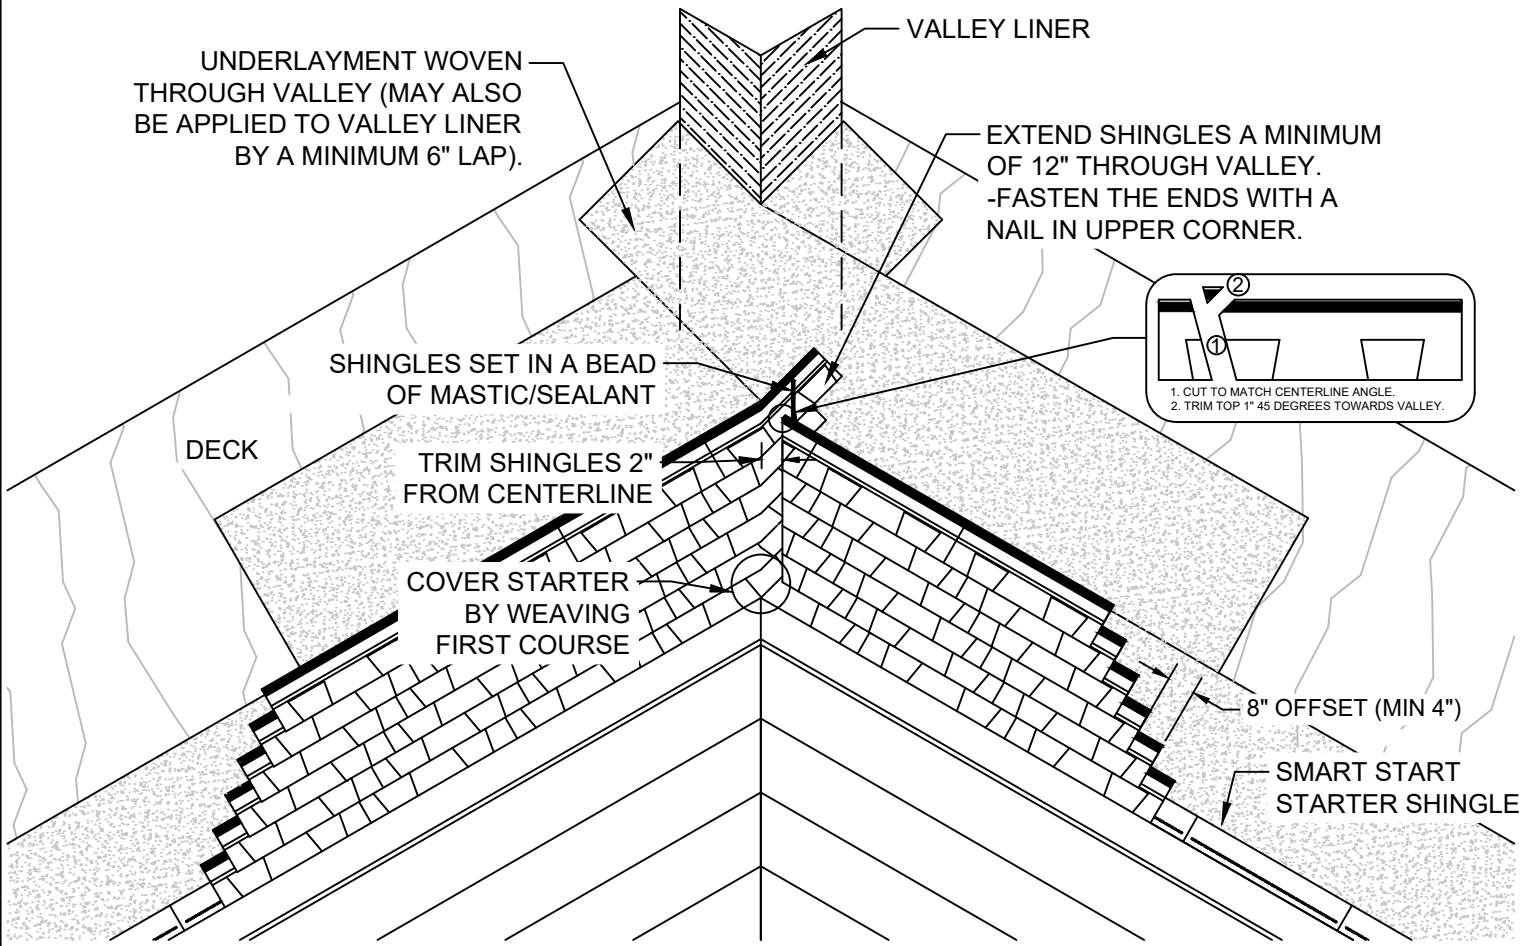

**NOTES:**

-NAIL SHINGLES NO CLOSER THAN 6" FROM VALLEY CENTERLINE.

## STEEP SLOPE 13A

	PROJECT NAME:	DATE:
	ADDRESS:	SCALE: NOT TO SCALE
	OWNER:	PROJECT NO:
		DRAWING NO. :
Rev. 2/19		SUBMITTAL NO. :