



4"+ SLOPE UNDERLAYMENT WITH ICE DAM PROTECTION

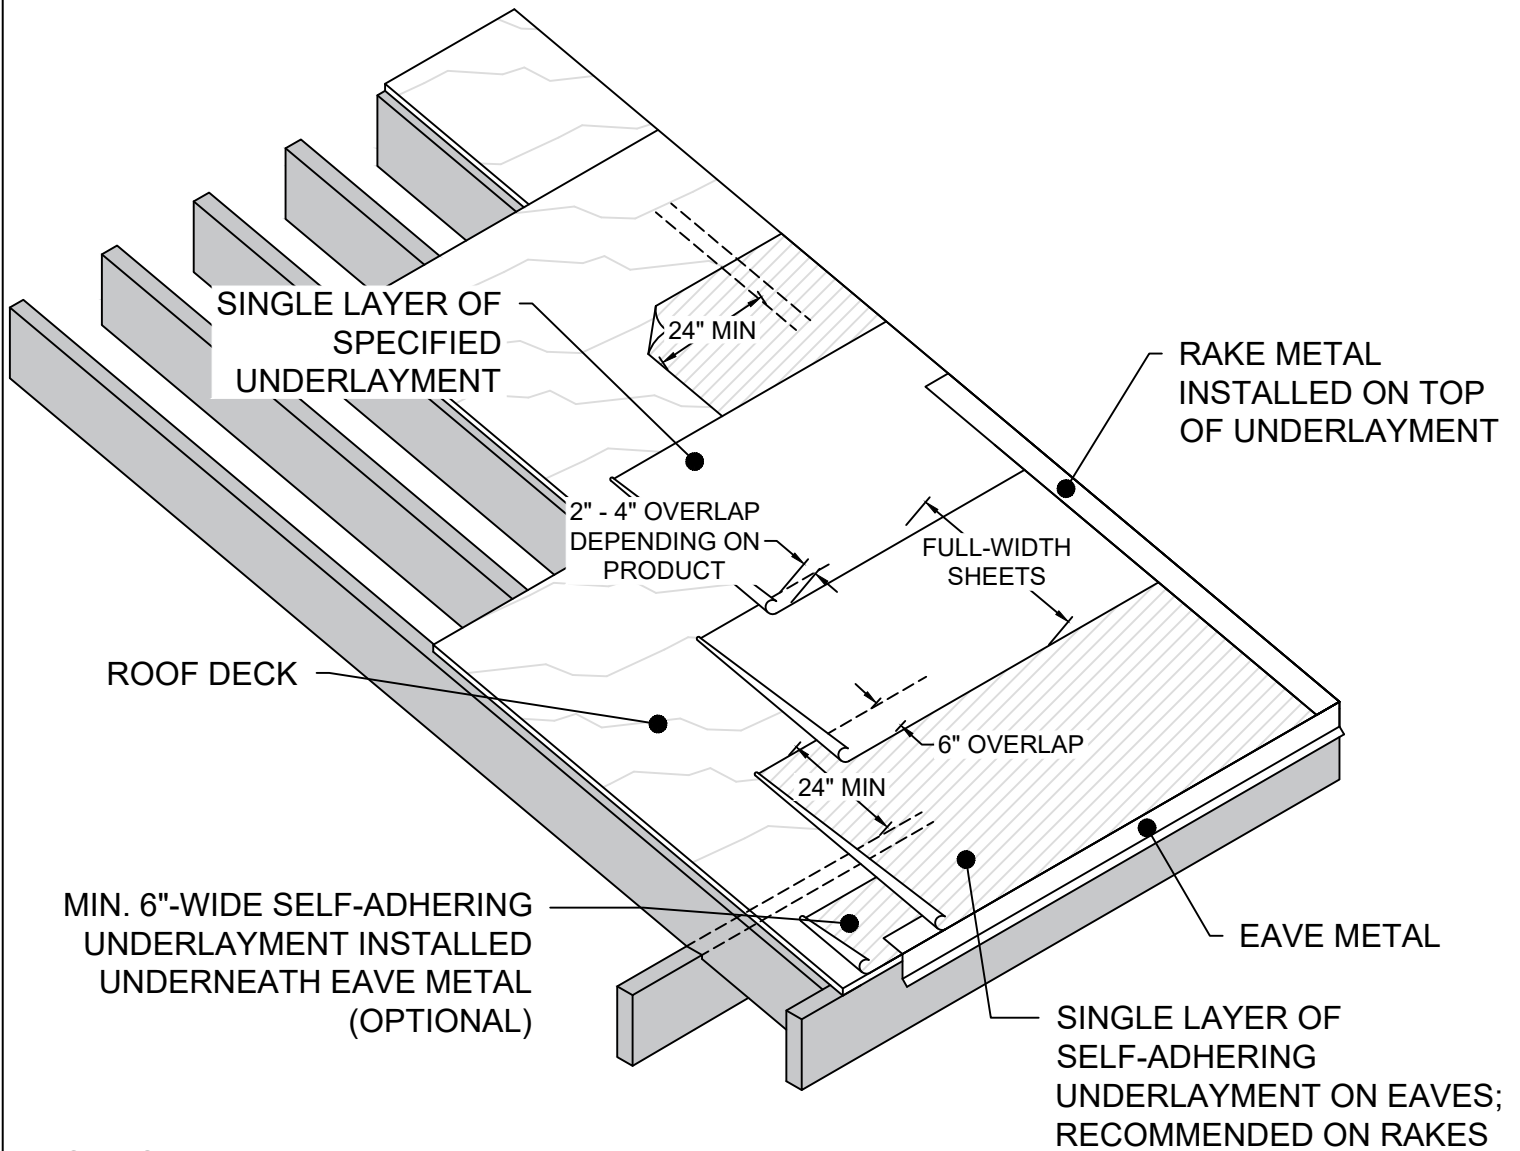

NOTES:

-MALARKEY SELF-ADHERING, ICE DAM PROTECTION UNDERLAYMENTS, ARCTIC SEAL OR SECURESTART HT, SHALL BE INSTALLED TO A POINT AT LEAST 24" OR MORE AS AMENDED BY LOCAL ORDINANCE INSIDE THE EXTERIOR WALL LINE OF THE BUILDING WHEN REQUIRED.

STEEP SLOPE 2

 <p>Malarkey Roofing Products® Defining Excellence.™</p>	PROJECT NAME:	DATE:
	ADDRESS:	SCALE: NOT TO SCALE
	OWNER:	PROJECT NO:
		DRAWING NO. :
		SUBMITTAL NO. :