


DOUBLE LAYER UNDERLAYMENT WITH SELF-ADHERING AND MECHANICALLY ATTACHED LAYERS

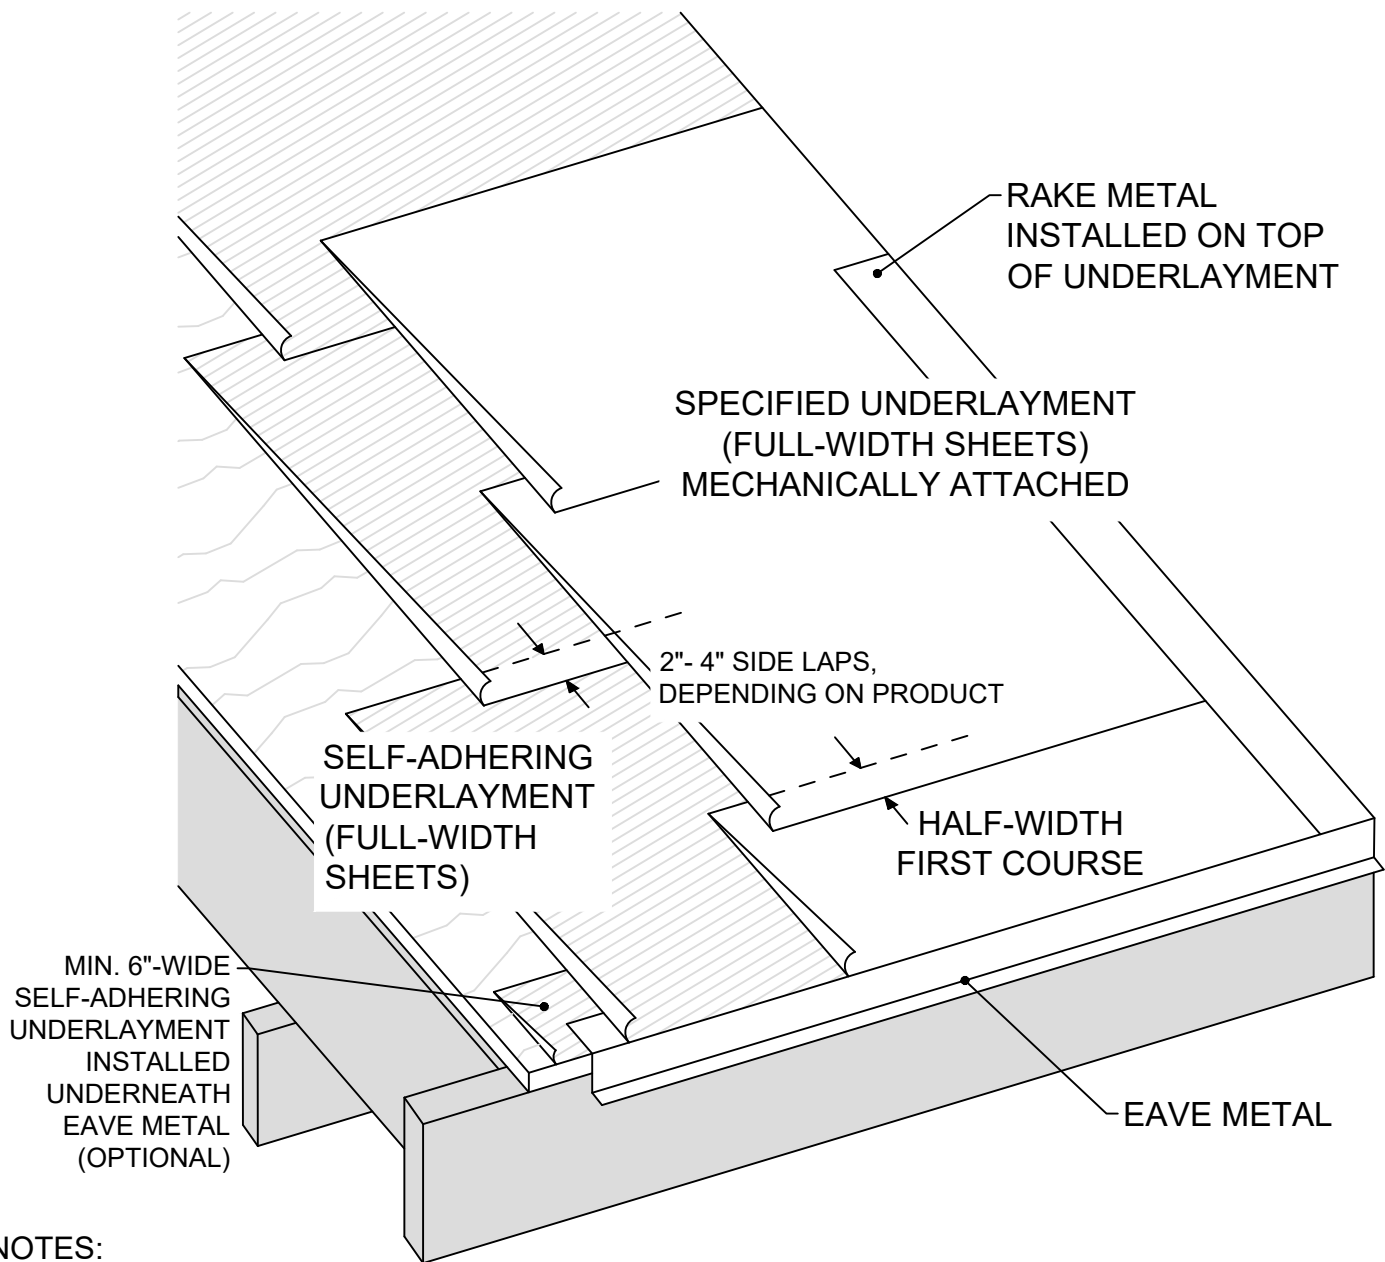

NOTES:

-INITIAL LAYER OF SELF-ADHERING UNDERLAYMENT: FULL-WIDTH SHEETS; 2" OR 4" SIDE LAPS FOR ARCTIC SEAL; 3" FOR SECURESTART HT

-SECOND LAYER OF SPECIFIED UNDERLAYMENT: MECHANICALLY ATTACHED - OPTIONS:

- RIGHT START UDL: HALF-WIDTH FIRST COURSE (19 3/4"); FULL WIDTH SHEETS FOLLOW; 2" OR 4" SIDE LAPS
- SECURE START LINE OF SYNTHETIC UNDERLAYMENTS: HALF-WIDTH FIRST COURSE (24"); FULL-WIDTH SHEETS FOLLOW; 4" SIDE LAPS
- AVOID LAPS ON LAPS

STEEP SLOPE 23



Rev. 8/20

PROJECT NAME:

DATE:

SCALE: NOT TO SCALE

ADDRESS:

PROJECT NO:

DRAWING NO. :

OWNER:

SUBMITTAL NO. :