


2"- 4" SLOPE UNDERLAYMENT NO ICE DAM PROTECTION

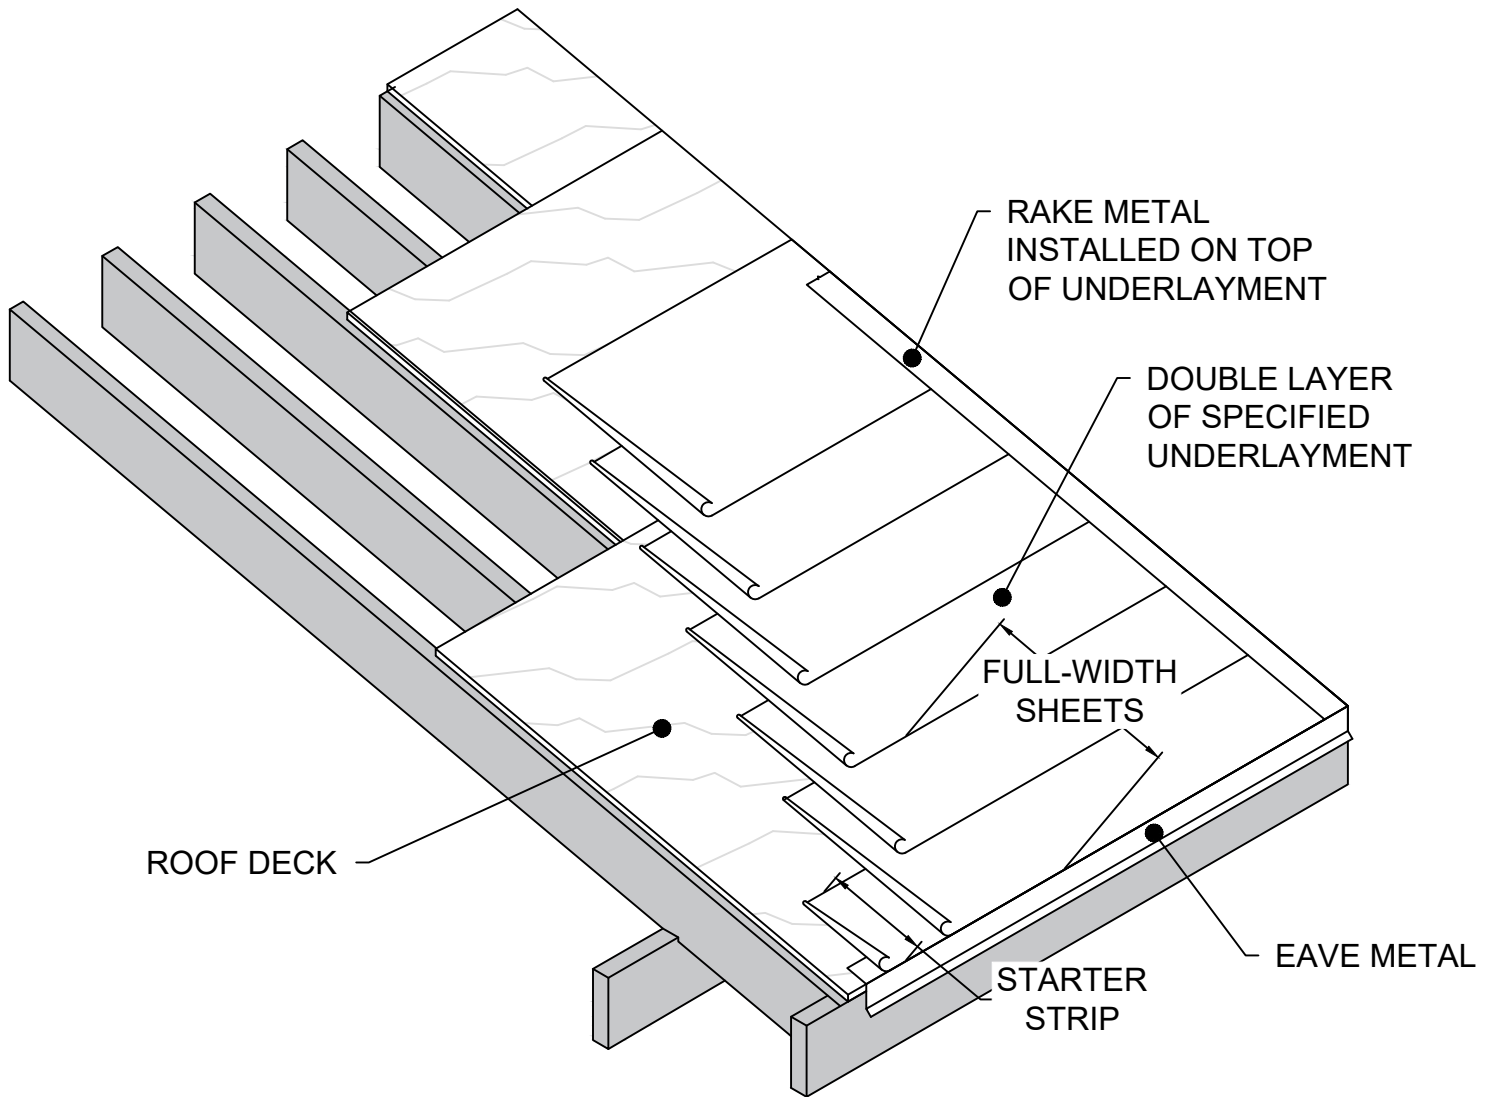

NOTES:

-USE OF MALARKEY SELF-ADHERING UNDERLAYMENTS, ARCTIC SEAL OR SECURESTART HT, MAY BE REQUIRED AT EAVES FOR ICE DAM PROTECTION IF LOCAL CODE SPECIFIES.

STEEP SLOPE 3

	PROJECT NAME:	DATE:
		SCALE: NOT TO SCALE
	ADDRESS:	PROJECT NO:
		DRAWING NO. :
	OWNER:	SUBMITTAL NO. :