


# 3-TAB LAYOUT PATTERN

## STEP 1

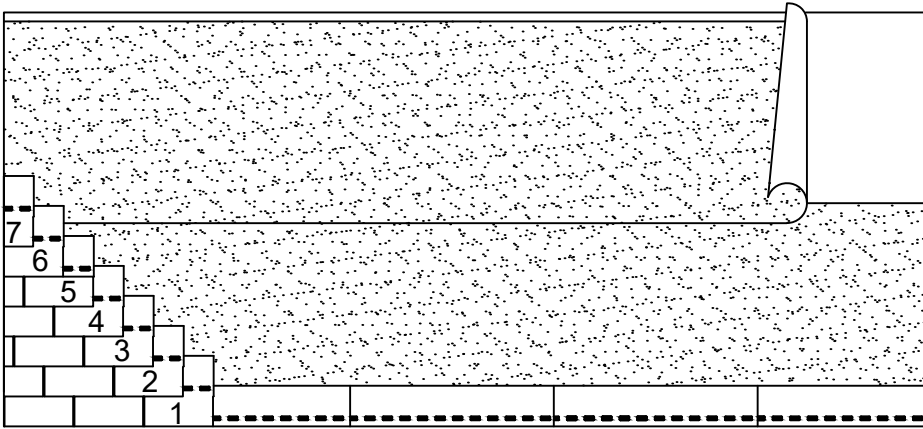


### COURSES 1-7

- 1: 39-3/8" LONG
- 2: 33-3/4" LONG
- 3: 28-1/8" LONG
- 4: 22-1/2" LONG
- 5: 16-7/8" LONG
- 6: 11-1/4" LONG
- 7: 5-5/8" LONG

\*ALWAYS BUTT FACTORY EDGE TO FACTORY EDGE WHEN INSTALLING THE STAIRSTEP METHOD. THIS HELPS MAINTAIN A STRAIGHT LAYOUT OF THE REMAINING SHINGLES.

## STEP 2

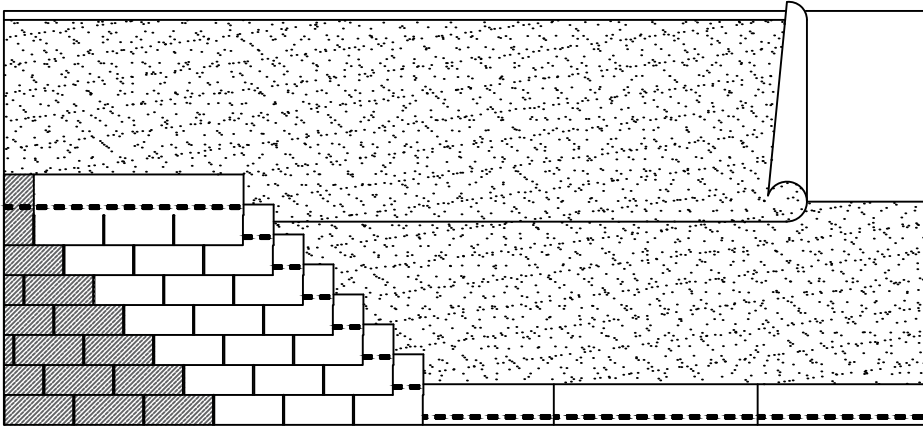


### COURSES 1-7

\*APPLY A FULL SHINGLE ADJACENT TO EACH OF THE FIRST SEVEN COURSES TO EXTEND THE PATTERN.

\*ALWAYS BUTT FACTORY EDGE TO FACTORY EDGE WHEN INSTALLING THE STAIRSTEP METHOD. THIS HELPS MAINTAIN A STRAIGHT LAYOUT OF THE REMAINING SHINGLES.

## STEP 3

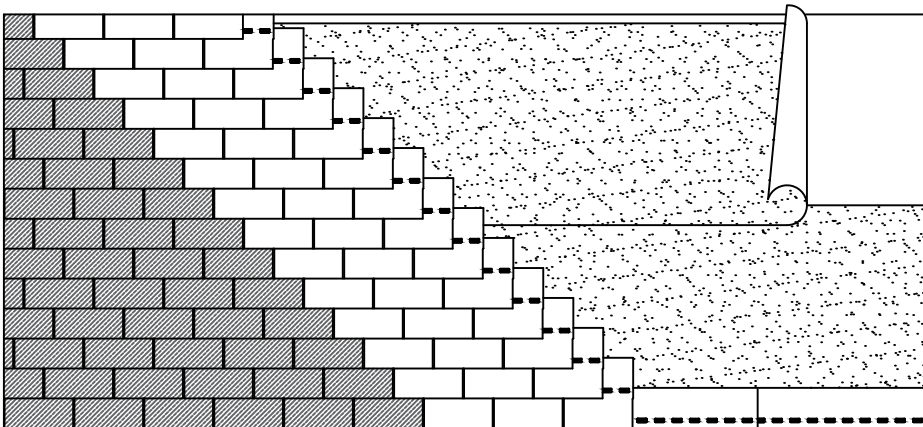

### REMAINING COURSES

\*REPEAT THE PROCESS AT COURSE 8 BEGINNING WITH A FULL SHINGLE AND CONTINUE SUCCEEDING COURSES ON UP THE ROOF.

\*ALWAYS BUTT FACTORY EDGE TO FACTORY EDGE WHEN INSTALLING THE STAIRSTEP METHOD. THIS HELPS MAINTAIN A STRAIGHT LAYOUT OF THE REMAINING SHINGLES.

# STEEP SLOPE 8



Rev. 7/20

PROJECT NAME:

DATE:

SCALE: NOT TO SCALE

ADDRESS:

PROJECT NO:

DRAWING NO. :

OWNER:

SUBMITTAL NO. :