


# 3-TAB WOVEN VALLEY

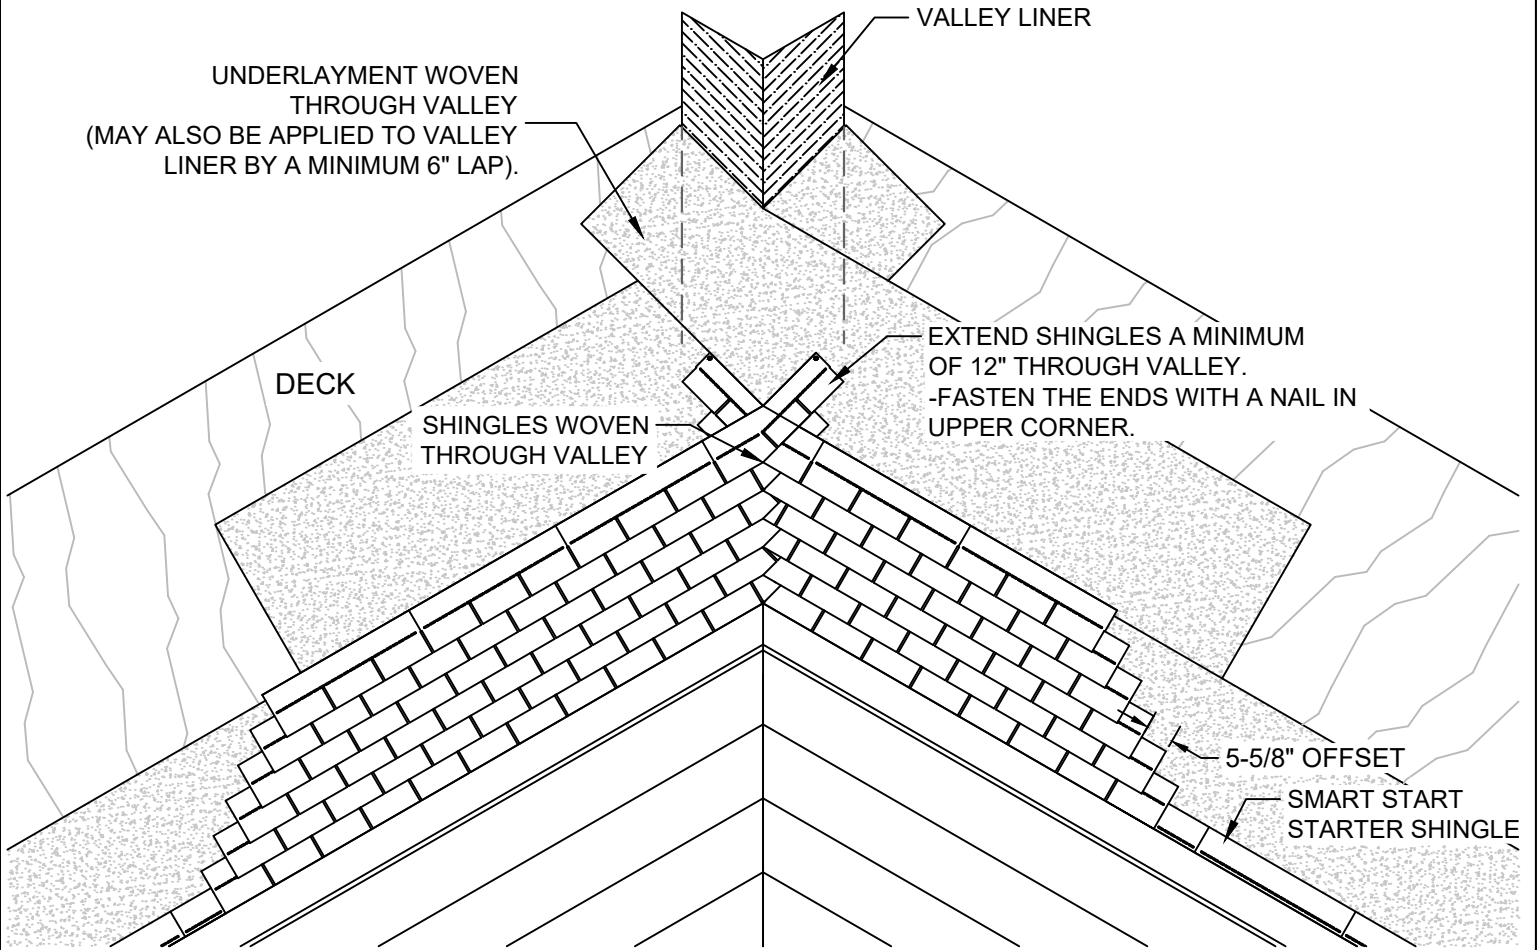

**NOTES:**

-NAIL SHINGLES NO CLOSER THAN 6" FROM VALLEY CENTERLINE.

## STEEP SLOPE 11A



Rev. 2/19

PROJECT NAME:

ADDRESS:

OWNER:

DATE:

SCALE: NOT TO SCALE

PROJECT NO:

DRAWING NO. :

SUBMITTAL NO. :