



# 3-TAB NAILING PATTERNS

## 3-TAB 4 NAIL PATTERN

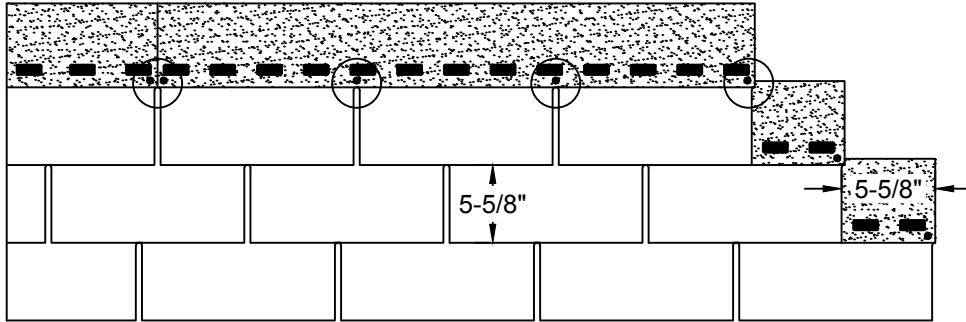


-LOCATION OF FASTENERS SHOULD BE JUST BELOW THE SELF-SEAL STRIP AND CENTERED OVER THE CUTOUTS. END FASTENERS SHOULD BE PLACED APPROX. 1" FROM EACH EDGE.

## 3-TAB 6 NAIL PATTERN

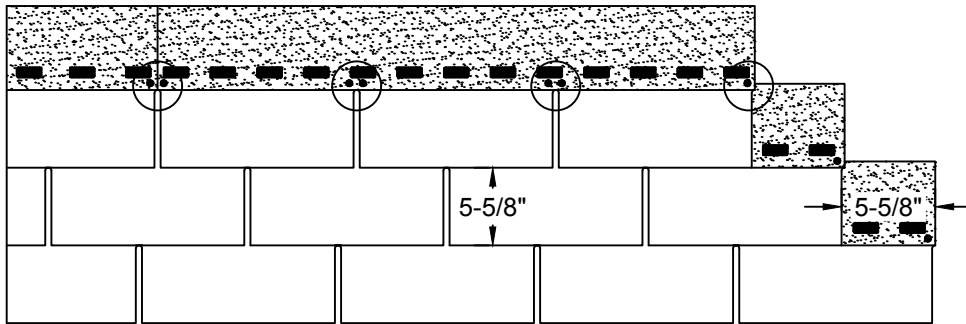

-FASTENERS SHOULD BE PLACED JUST BELOW THE SELF-SEAL STRIP WITH TWO NAILS SPACED 1" ON EITHER SIDE OF EACH CUTOUT. END FASTENERS SHOULD BE PLACED APPROX. 1" FROM EACH EDGE.

## HAND-SEALING 3-TAB SHINGLES

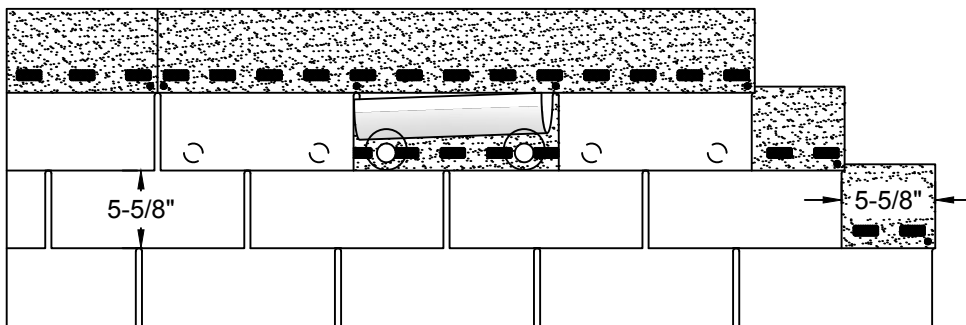

-APPLY 2 - 1" DABS OF SEALANT PER TAB, 6 PER SHINGLE.

## STEEP SLOPE 5



Rev. 12/16

PROJECT NAME:

ADDRESS:

OWNER:

DATE:

SCALE: NOT TO SCALE

PROJECT NO:

DRAWING NO. :

SUBMITTAL NO. :