


3-TAB LAYOUT PATTERN

STEP 1

COURSES 1-7

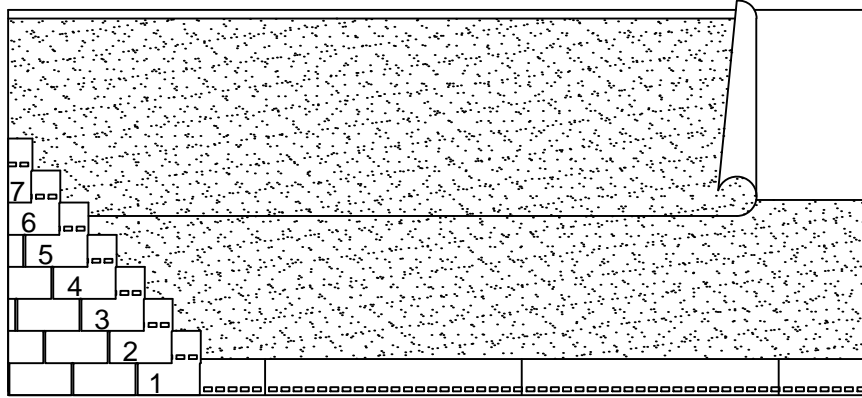


- 1: 39-3/8" LONG
- 2: 33-3/4" LONG
- 3: 28-1/8" LONG
- 4: 22-1/2" LONG
- 5: 16-7/8" LONG
- 6: 11-1/4" LONG
- 7: 5-5/8" LONG

*ALWAYS BUTT FACTORY EDGE TO FACTORY EDGE WHEN INSTALLING THE STAIRSTEP METHOD. THIS HELPS MAINTAIN A STRAIGHT LAYOUT OF THE REMAINING SHINGLES.

STEP 2

COURSES 1-7

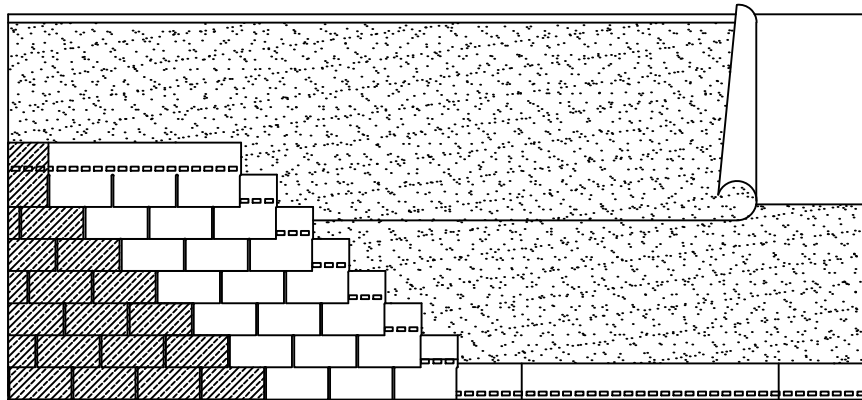


*APPLY A FULL SHINGLE ADJACENT TO EACH OF THE FIRST SEVEN COURSES TO EXTEND THE PATTERN.

*ALWAYS BUTT FACTORY EDGE TO FACTORY EDGE WHEN INSTALLING THE STAIRSTEP METHOD. THIS HELPS MAINTAIN A STRAIGHT LAYOUT OF THE REMAINING SHINGLES.

STEP 3

REMAINING COURSES

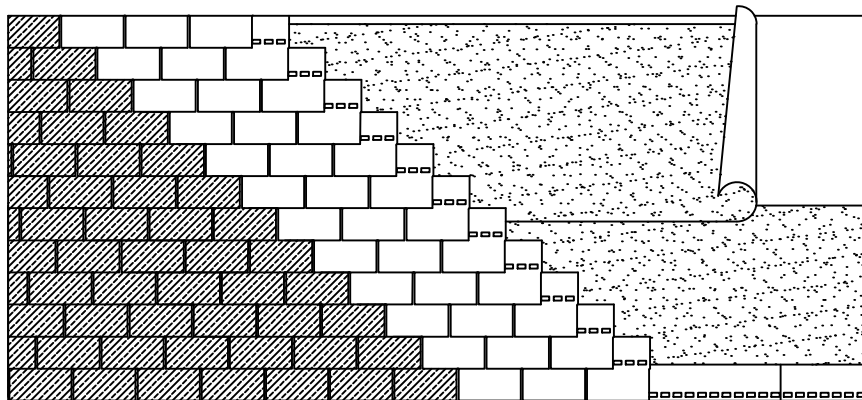

*REPEAT THE PROCESS AT COURSE 8 BEGINNING WITH A FULL SHINGLE AND CONTINUE SUCCEEDING COURSES ON UP THE ROOF.

*ALWAYS BUTT FACTORY EDGE TO FACTORY EDGE WHEN INSTALLING THE STAIRSTEP METHOD. THIS HELPS MAINTAIN A STRAIGHT LAYOUT OF THE REMAINING SHINGLES.

STEEP SLOPE 8



Rev. 3/17

PROJECT NAME:

ADDRESS:

OWNER:

DATE:

SCALE: NOT TO SCALE

PROJECT NO.:

DRAWING NO. :

SUBMITTAL NO. :