


PITCH-PAN FLASHING

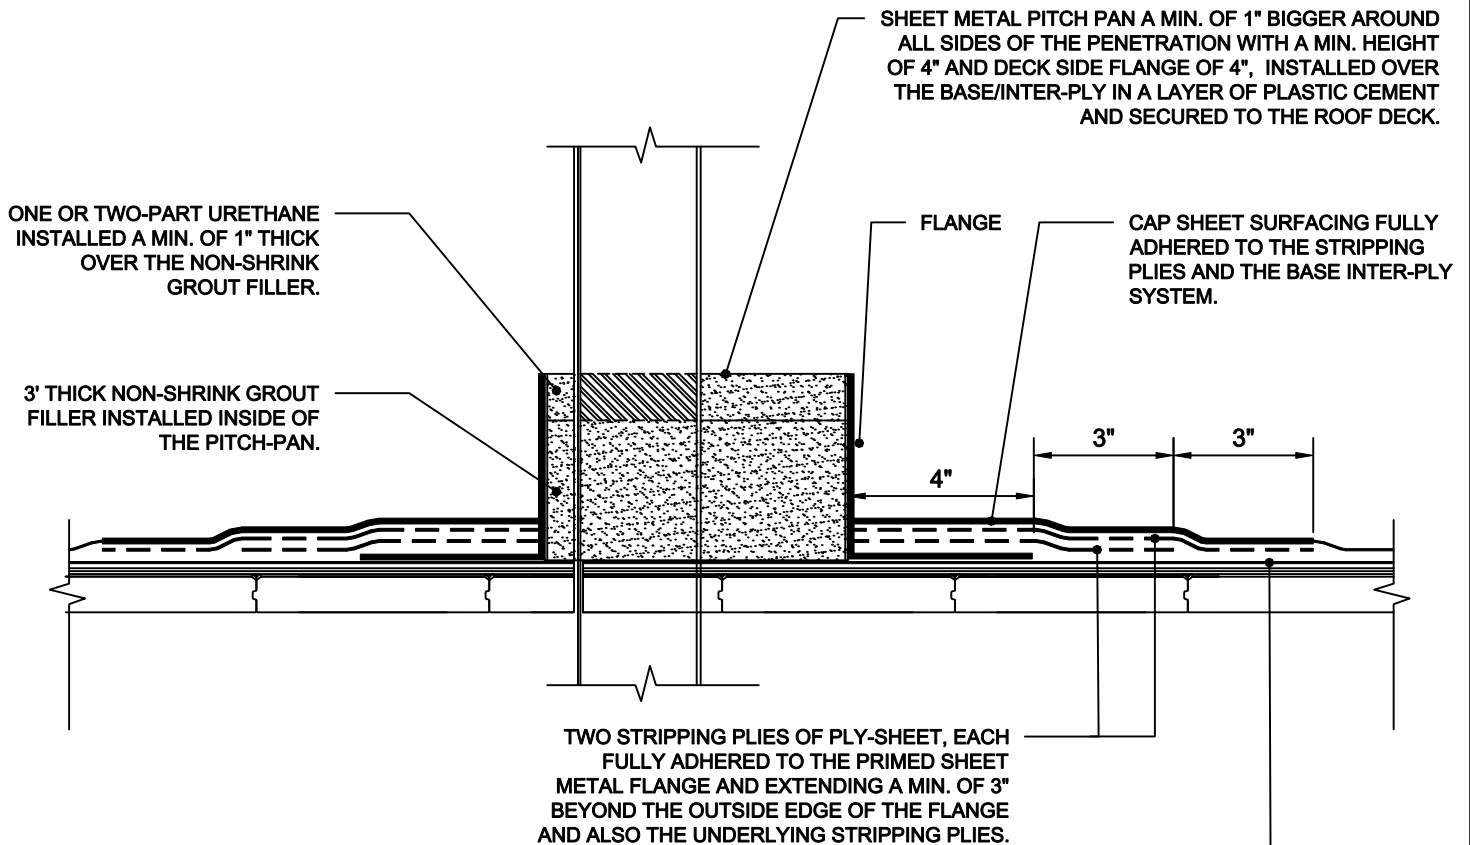

NOTE:
PITCH-PANS REQUIRE MAINTENANCE.
SEE EZ SEAL DETAILS FOR MAINTENANCE
FREE DETAIL.

BASE / INTER-PLY INSTALLED OVER THE INSULATION /
COVER BOARD OR ROOF SUBSTRATE TIGHT TO THE
PENETRATION. INSTALL A BEVEL OF PLASTIC ROOF
CEMENT AROUND THE BASE TO PREVENT ASPHALT
OR ADHESIVE SEEPAGE INTO THE BUILDING.

LOW SLOPE Q

PROJECT NAME:

DATE:

SCALE: NOT TO SCALE

PROJECT NO:

ADDRESS:

DRAWING NO. :

OWNER:

SUBMITTAL NO. :