


# DOUBLE LAYER UNDERLAYMENT WITH SELF-ADHERING AND MECHANICALLY ATTACHED LAYERS

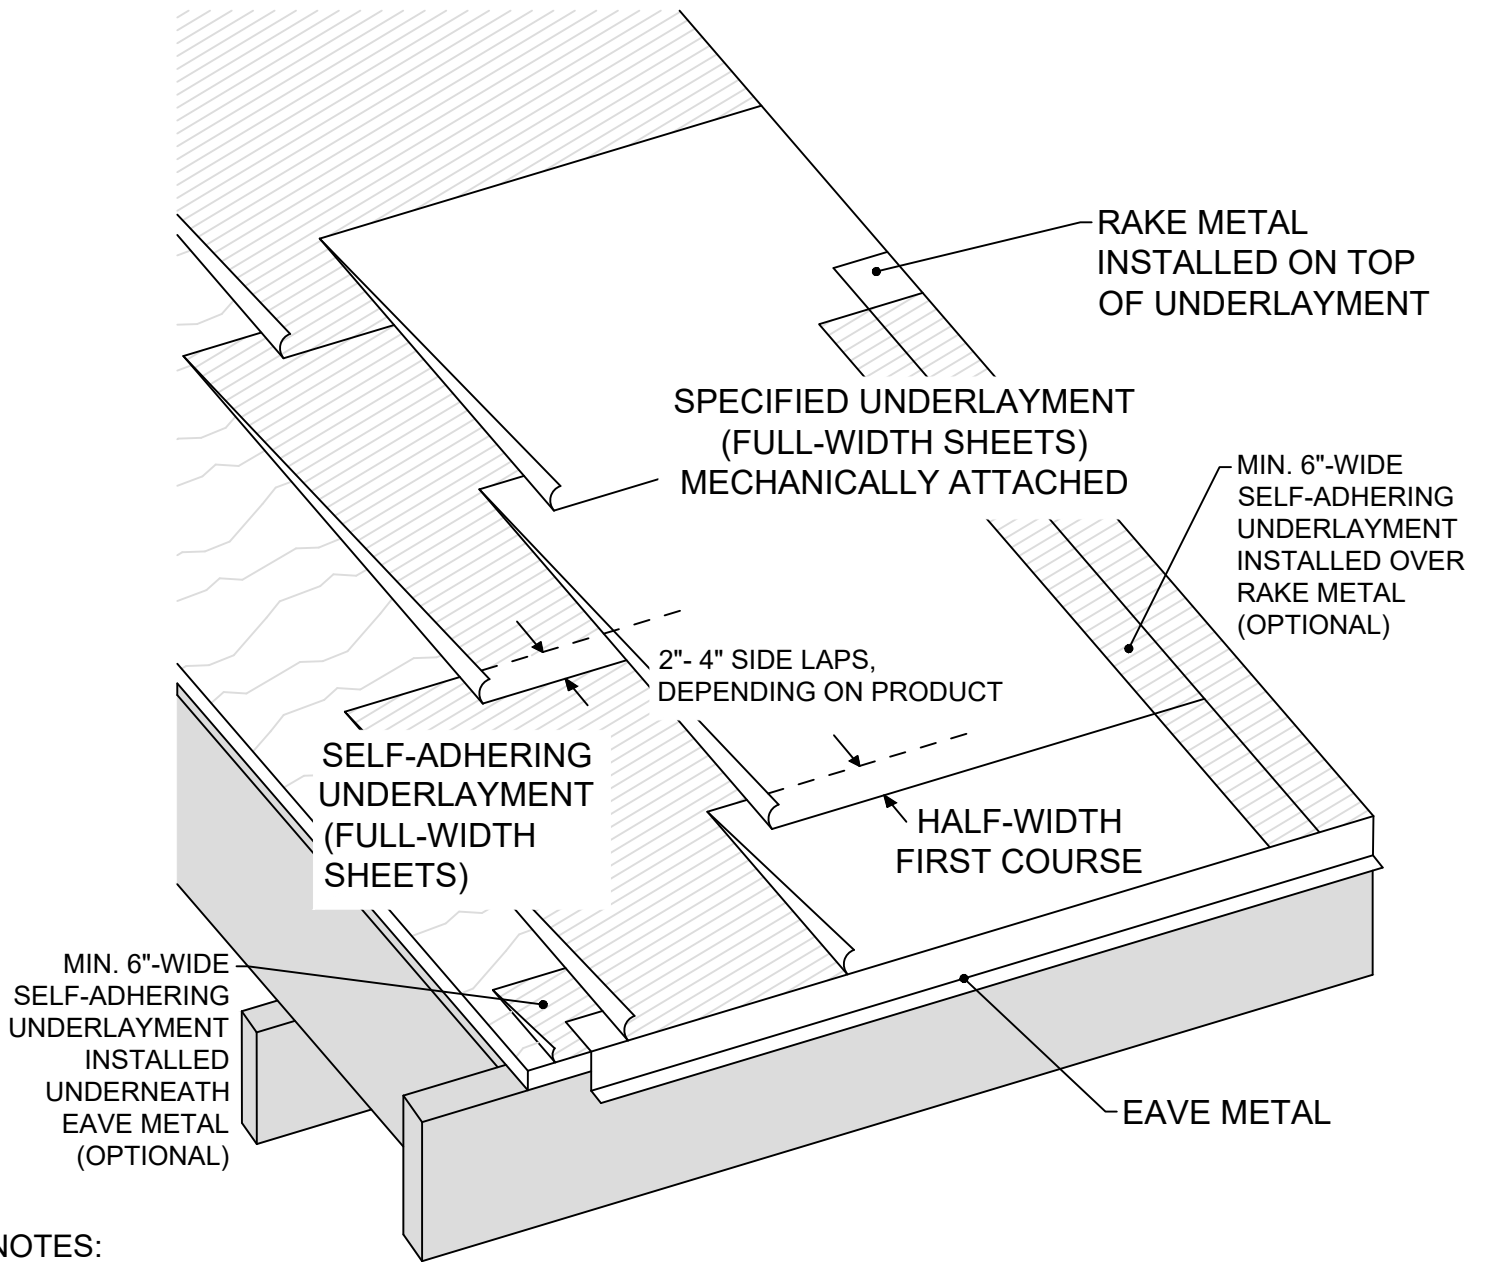

**NOTES:**

- INITIAL LAYER OF SELF-ADHERING UNDERLAYMENT: FULL-WIDTH SHEETS; 2" OR 4" SIDE LAPS FOR ARCTIC SEAL; 3" FOR SECURESTART HT
- SECOND LAYER OF SPECIFIED UNDERLAYMENT: MECHANICALLY ATTACHED - OPTIONS:
  - RIGHT START UDL: HALF-WIDTH FIRST COURSE (19 3/4"); FULL WIDTH SHEETS FOLLOW; 2" OR 4" SIDE LAPS
  - SECURESTART PLUS: HALF-WIDTH FIRST COURSE (24"); FULL-WIDTH SHEETS FOLLOW; 4" SIDE LAPS
  - AVOID LAPS ON LAPS

**STEEP SLOPE 23**



Rev. 5/19

PROJECT NAME:

ADDRESS:

OWNER:

DATE:

SCALE: NOT TO SCALE

PROJECT NO:

DRAWING NO. :

SUBMITTAL NO. :