


DOUBLE LAYER UNDERLAYMENT WITH FIRST LAYER MECHANICALLY-ATTACHED AND SECOND LAYER SELF-ADHERING

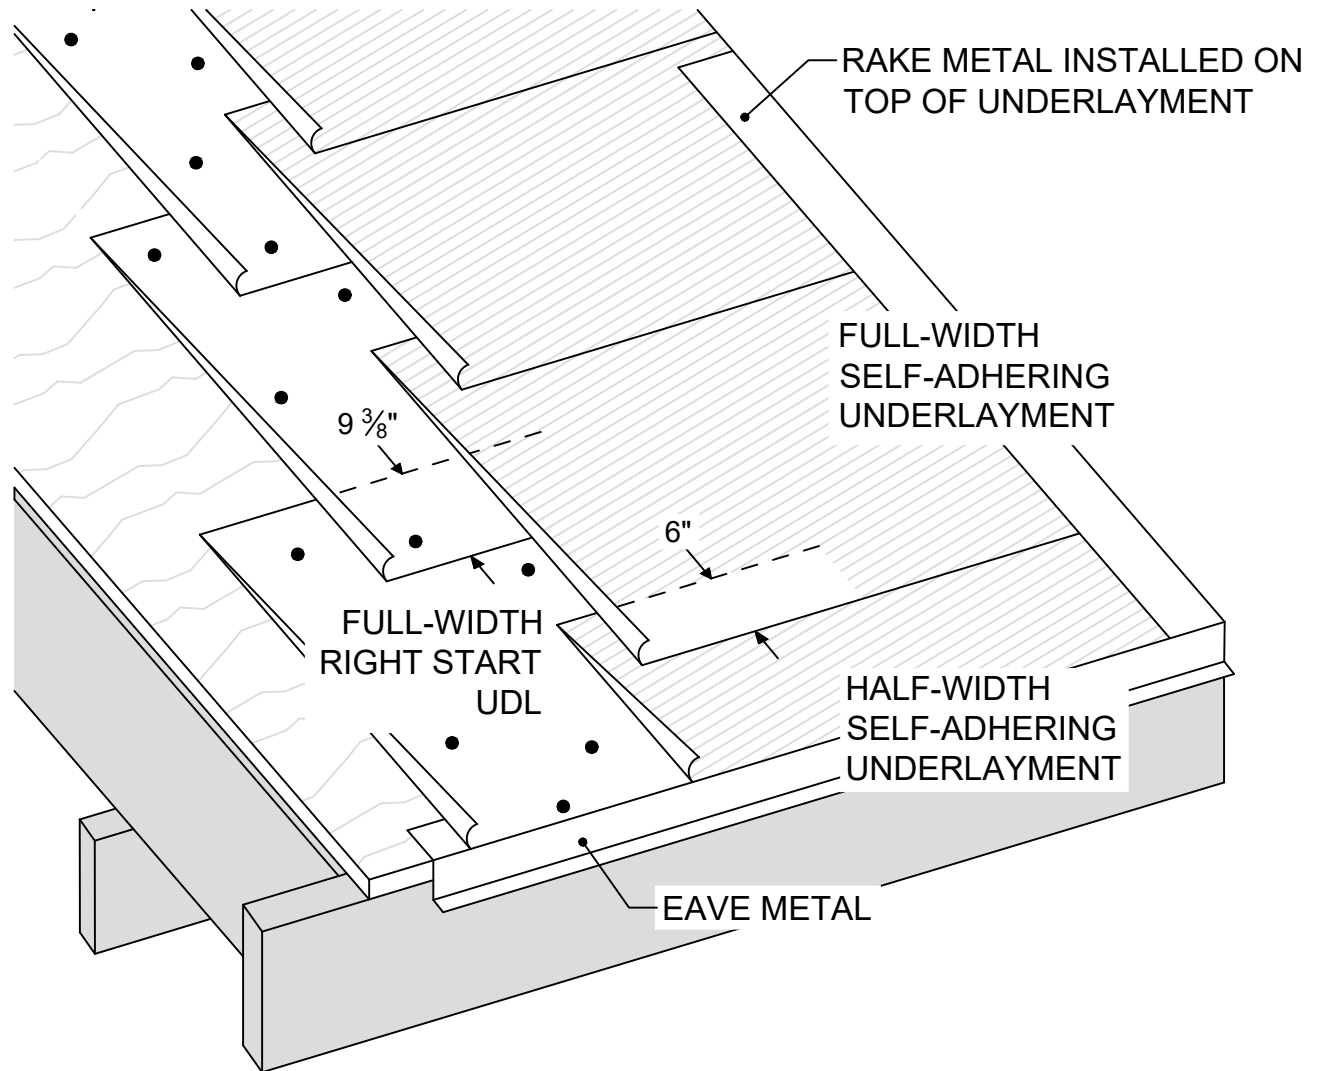

NOTES:

- FIRST LAYER: MECHANICALLY-ATTACHED RIGHT START™ UDL UNDERLAYMENT; FULL-WIDTH SHEETS; 9 3/8" SIDE LAPS; 30" EXPOSURE
- INSTALL ENOUGH PLASTIC OR METAL CAPPED FASTENERS TO HOLD RIGHT START™ FIRMLY IN PLACE AND WORK SAFELY UNTIL PRIMARY ROOF COVERING INSTALLED
- SECOND LAYER: SELF-ADHERING UNDERLAYMENT; START WITH HALF-WIDTH SHEET; FULL-WIDTH SHEETS FOLLOW; 6" SIDE LAPS; 30" EXPOSURE
- 9 3/8" AND 6" SIDE LAPS ARE REQUIRED TO MAINTAIN OFFSET LAPS BETWEEN LAYERS

STEEP SLOPE 24



Rev. 5/19

PROJECT NAME:

ADDRESS:

OWNER:

DATE:

SCALE: NOT TO SCALE

PROJECT NO:

DRAWING NO. :

SUBMITTAL NO. :