


SINGLE LAYER OF UNDERLAYMENT WITH STRIPPED-OFF PERIMETER METAL

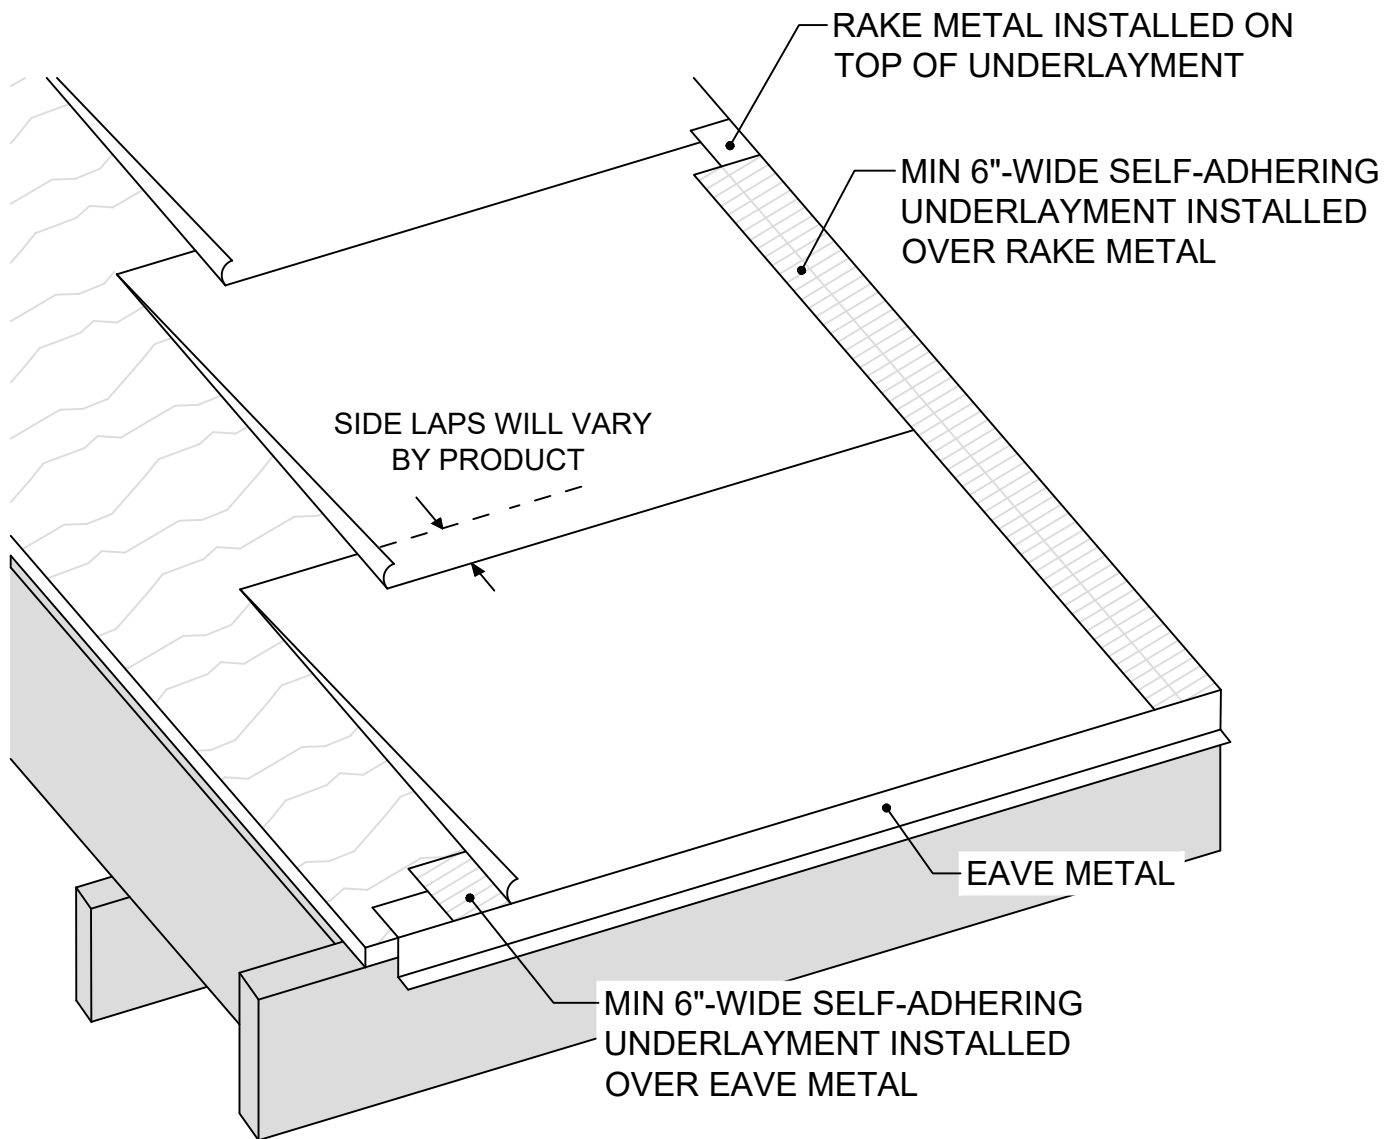

NOTES:

-WHEN REQUIRED BY SPECIFICATIONS, WEATHER, OR WARRANTY REQUIREMENTS, STRIP-OFF PERIMETER METAL WITH MIN 6"-WIDE ARCTIC SEAL SELF-ADHERING UNDERLAYMENT; 3" ON THE FLANGE, 3" ON THE FIELD

STEEP SLOPE 25



Rev. 5/19

PROJECT NAME:

ADDRESS:

OWNER:

DATE:

SCALE: NOT TO SCALE

PROJECT NO:

DRAWING NO. :

SUBMITTAL NO. :