


2"- 4" SLOPE UNDERLAYMENT WITH ICE DAM PROTECTION

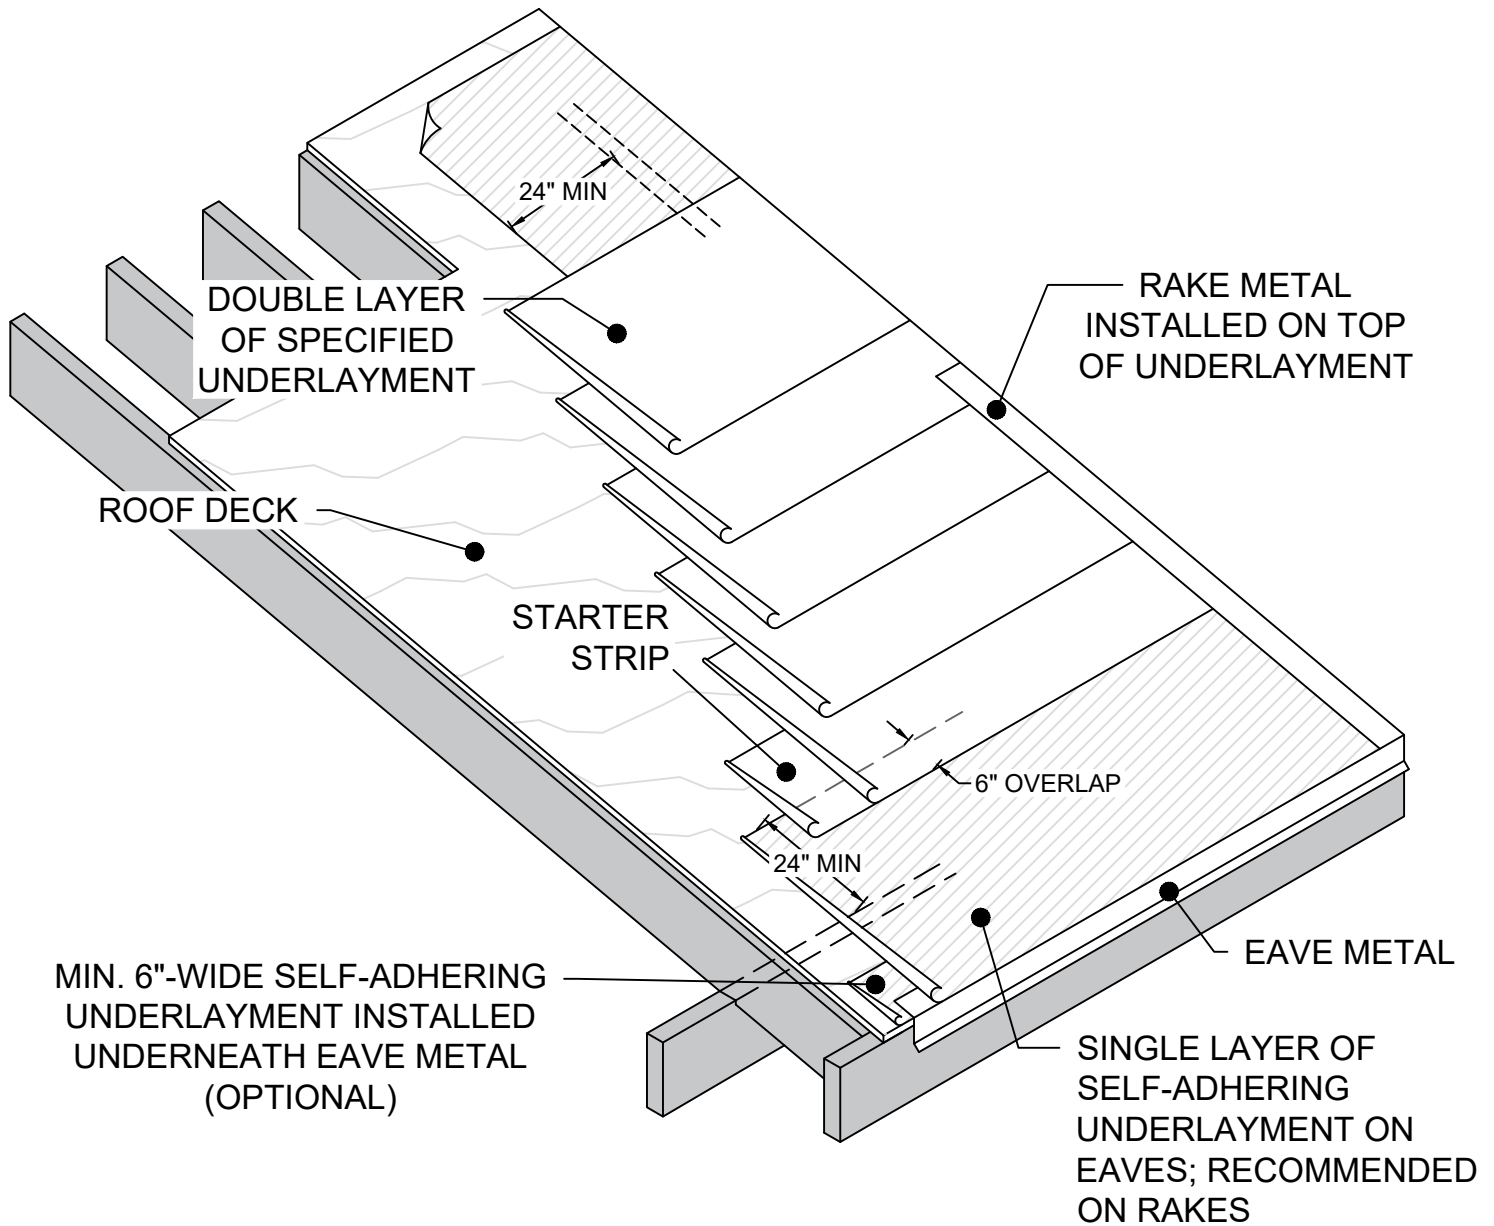

NOTES:

-MALARKEY SELF-ADHERING, ICE & WATER PROTECTION UNDERLAYMENTS, ARCTIC SEAL OR SECURESTART HT, SHALL BE INSTALLED TO A POINT AT LEAST 24" OR MORE AS AMENDED BY LOCAL ORDINANCE INSIDE THE EXTERIOR WALL LINE OF THE BUILDING WHEN REQUIRED.

STEEP SLOPE 4



Rev. 10/18

PROJECT NAME:

ADDRESS:

OWNER:

DATE:

SCALE: NOT TO SCALE

PROJECT NO:

DRAWING NO. :

SUBMITTAL NO. :